


Total Ground Floor Area = 90 sq mts.approx
Sales Area - FOH = 57 sq mts.approx.
Store Area - BOH = 33 sq mts approx

The Fragrance Shop
Spray a little happiness

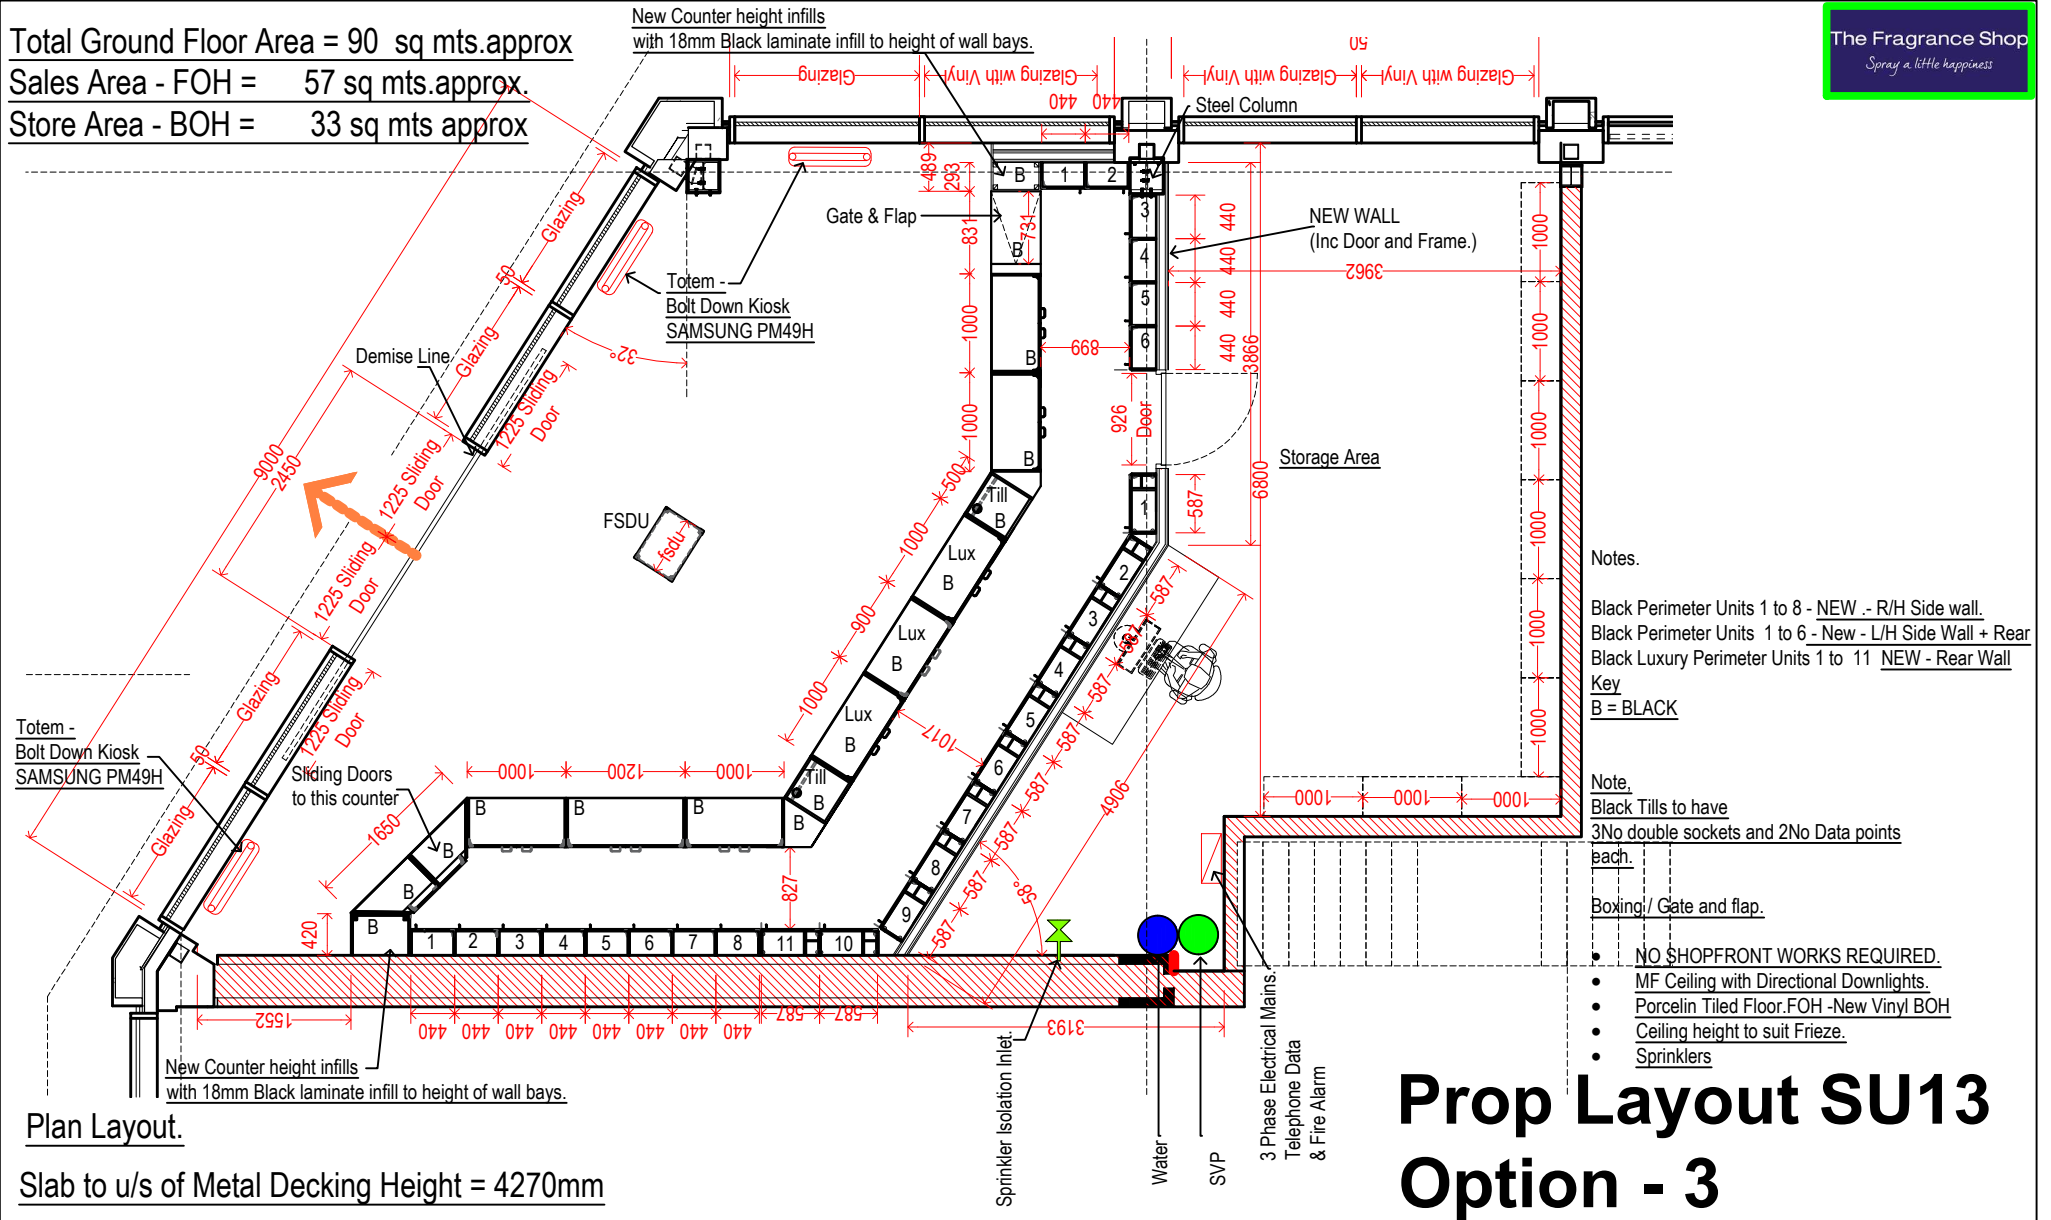

- Notes.
- Black Perimeter Units 1 to 8 - NEW - R/H Side wall.
 - Black Perimeter Units 1 to 6 - New - L/H Side Wall + Rear
 - Black Luxury Perimeter Units 1 to 11 NEW - Rear Wall
- Key
B = BLACK
- Note.
Black Tills to have
3No double sockets and 2No Data points each.
- Boxing/ Gate and flap.
- NO SHOPFRONT WORKS REQUIRED.
 - MF Ceiling with Directional Downlights.
 - Porcelin Tiled Floor.FOH -New Vinyl BOH
 - Ceiling height to suit Frieze.
 - Sprinklers

Prop Layout SU13 Option - 3

 Address : Unit 1E Bluebell Ind Est Dublin 12, Ireland. Tel. No. Int. : ++353 (0)1 4190419 Fax No. Int. : ++353 (0)1 4501417 E-Mail: design@johnston-shopfitters.com	CAD Filename : 8127-The Fragrance Shop - The Glassworks-Barnsley-Rev 03.dwg			Revision Table:			NOTES : 1. Do Not Scale From Drawing. 2. All Dimensions in Millimetres (mm). 3. All Dimensions To Be Checked On Site. Accepted By : Date :	 Corporate Partner 2017 - 2018
	Drawing No. : 8127-002	Rev No: 03	Client : The Fragrance Shop	17.06.21.	M.S.	Revised to Client comments - layout revised.	01	
	Title : Proposed Plan Layout.	Rev Date: 28.07.21.	Project : The Glassworks	01.07.21.	M.S.	Revised to Client comments - layout revised.	02	
	Scale : 1:50 @ A3	Rev By: M.Smith	Address : New Markets,Cheapside	28.07.21.	M.S.	Revised to show additional dimensions added based on site survey taken from site.	03	
	Drawn by : M.Smith.	Third Angle Projection	Address : Barnsley.					
	Date : 06-05-2021	© Copyright 2017	Location : S70 1DE					