



NOTES


1. ALL DIMENSIONS ARE IN MILLIMETRES. ALL LEVELS ARE IN mAOD.

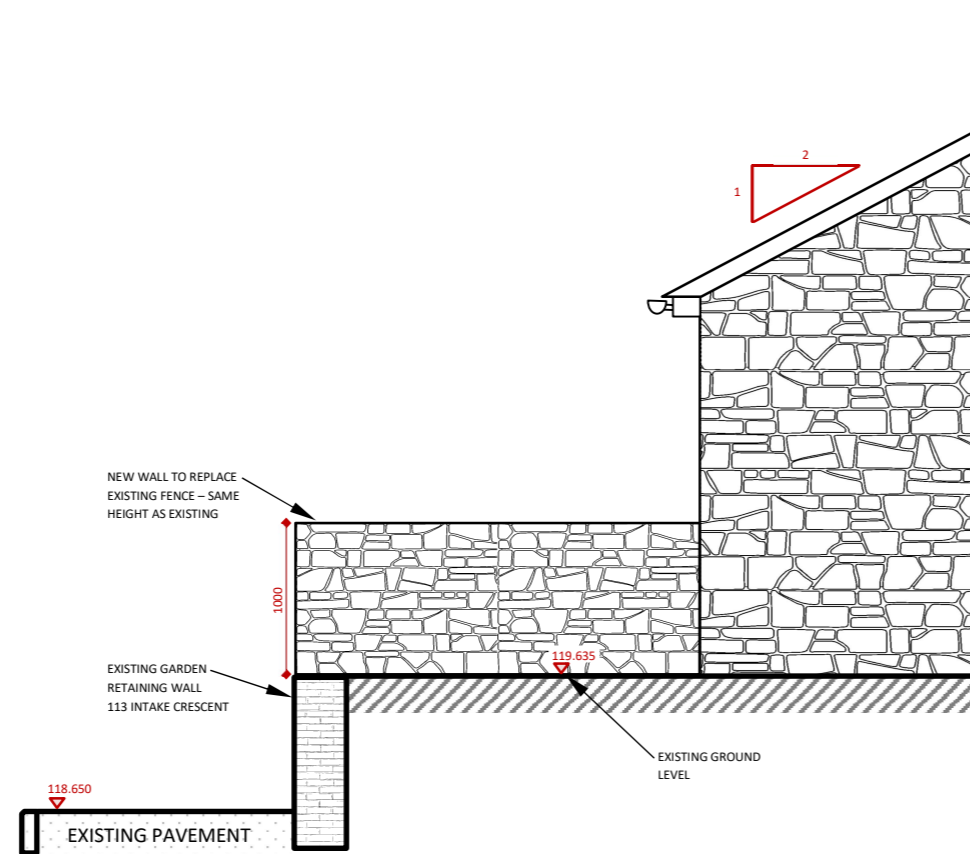

WEST ELEVATION

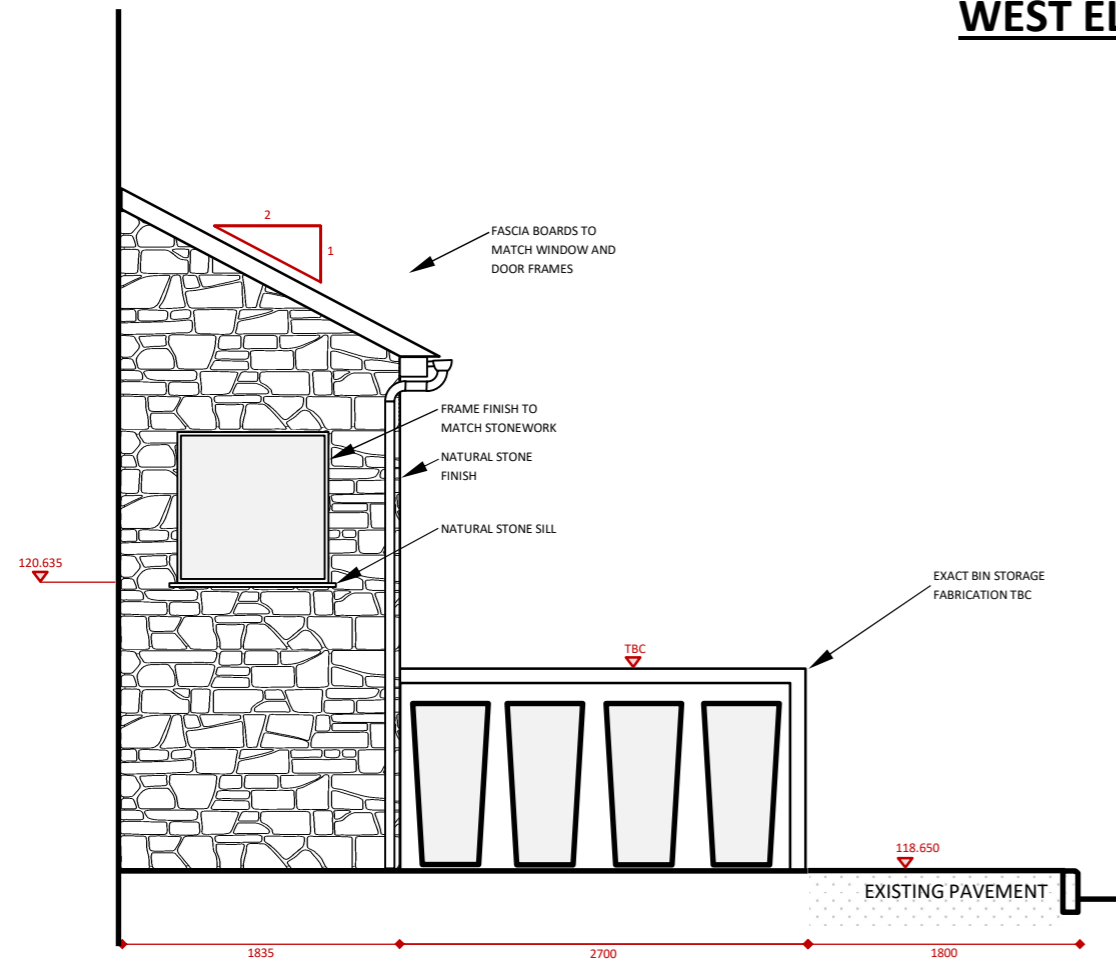

EAST ELEVATION

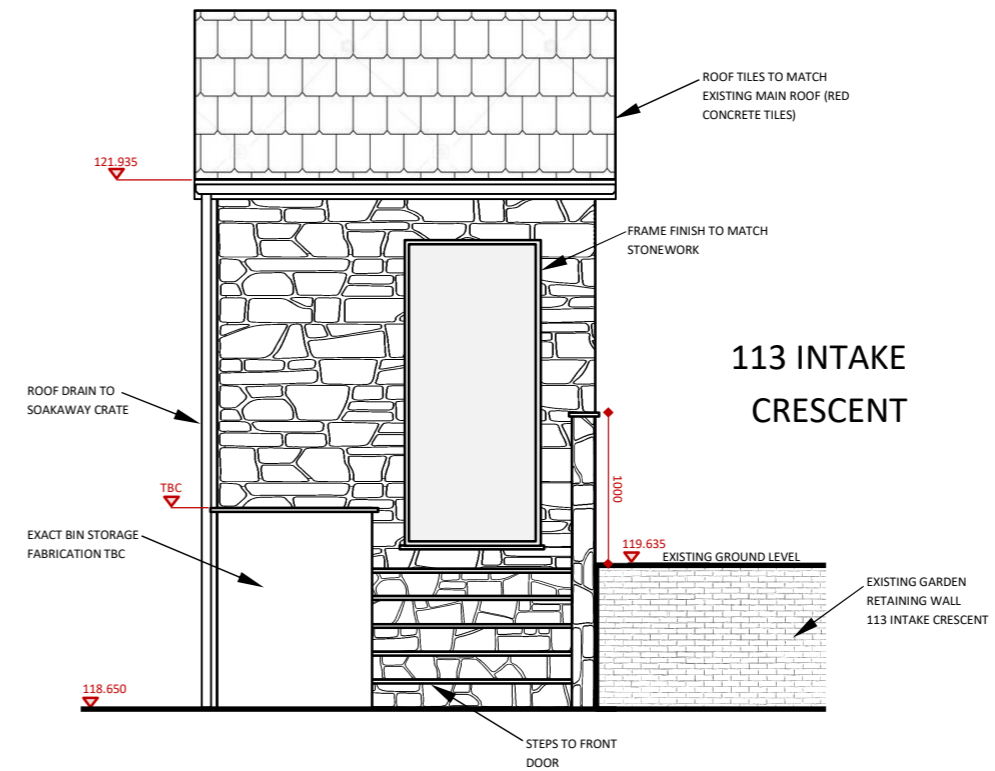

NORTH ELEVATION

LEGEND

N/A

P1	INITIAL PROPOSAL	10.10.2020
REV.	DETAILS	DATE

SCALE 1 : 50

FRONT PORCH ELEVATIONS

115 INTAKE CRESCENT
S75 3NL, BARNSELY
SOUTH YORKSHIRE