


PROPOSED SECTION A-A

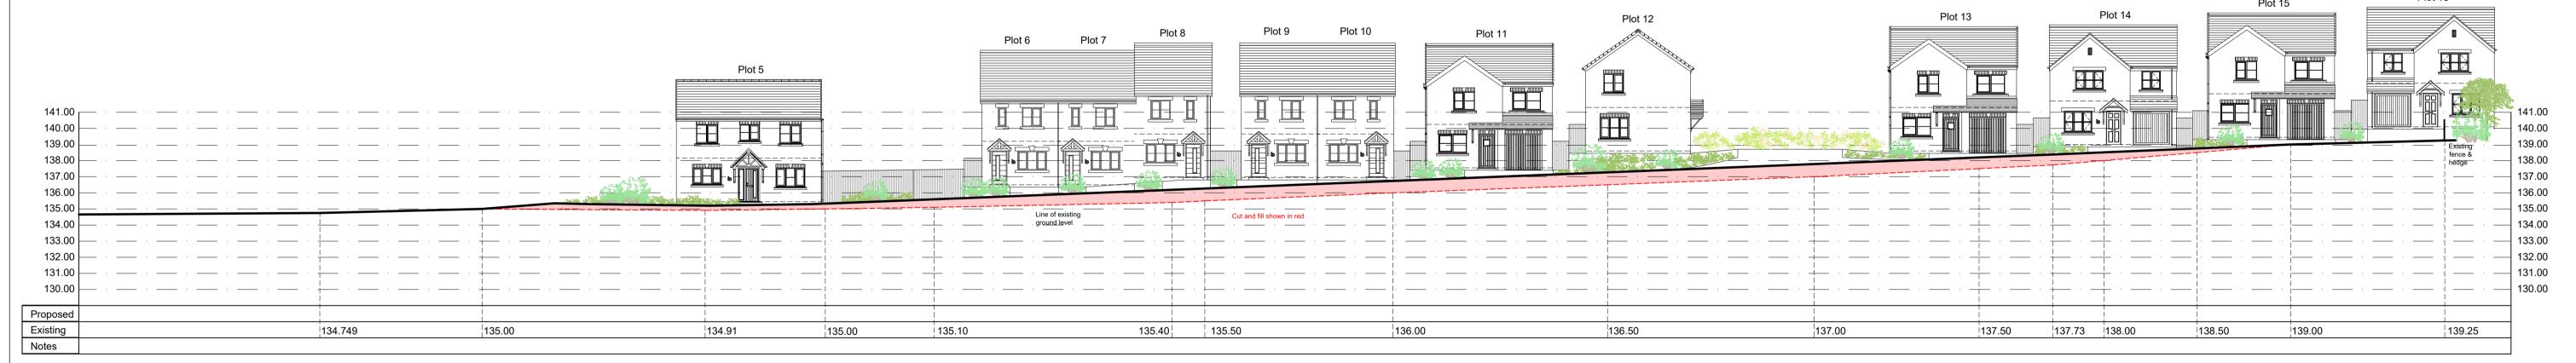

PROPOSED SECTION B-B



PROPOSED SECTION C-C

