


- NOTES**
- 1 ALL WORK TO BE CARRIED OUT IN ACCORDANCE WITH THE BUILDING REGULATIONS AND THE REQUIREMENTS OF THE LOCAL AUTHORITY.
 - 2 NO DIMENSIONS TO BE SCALED FROM THIS DRAWING.
 - 3 THE CONTRACTOR SHALL VERIFY ALL LEVELS AND DIMENSIONS ON SITE BEFORE COMMENCEMENT OF WORK.
 - 4 ON SITE ALTERATIONS TO THE CONSTRUCTION OR FINISHES SHOWN OR IMPLIED ON THIS DRAWING MUST BE DRAWN TO THE ATTENTION OF THE ARCHITECT BEFORE SUCH WORK IS IMPLEMENTED.
 - 5 ALL TIMBERS REQUIRE PRESERVATIVE TREATMENT

© COPYRIGHT RESERVED

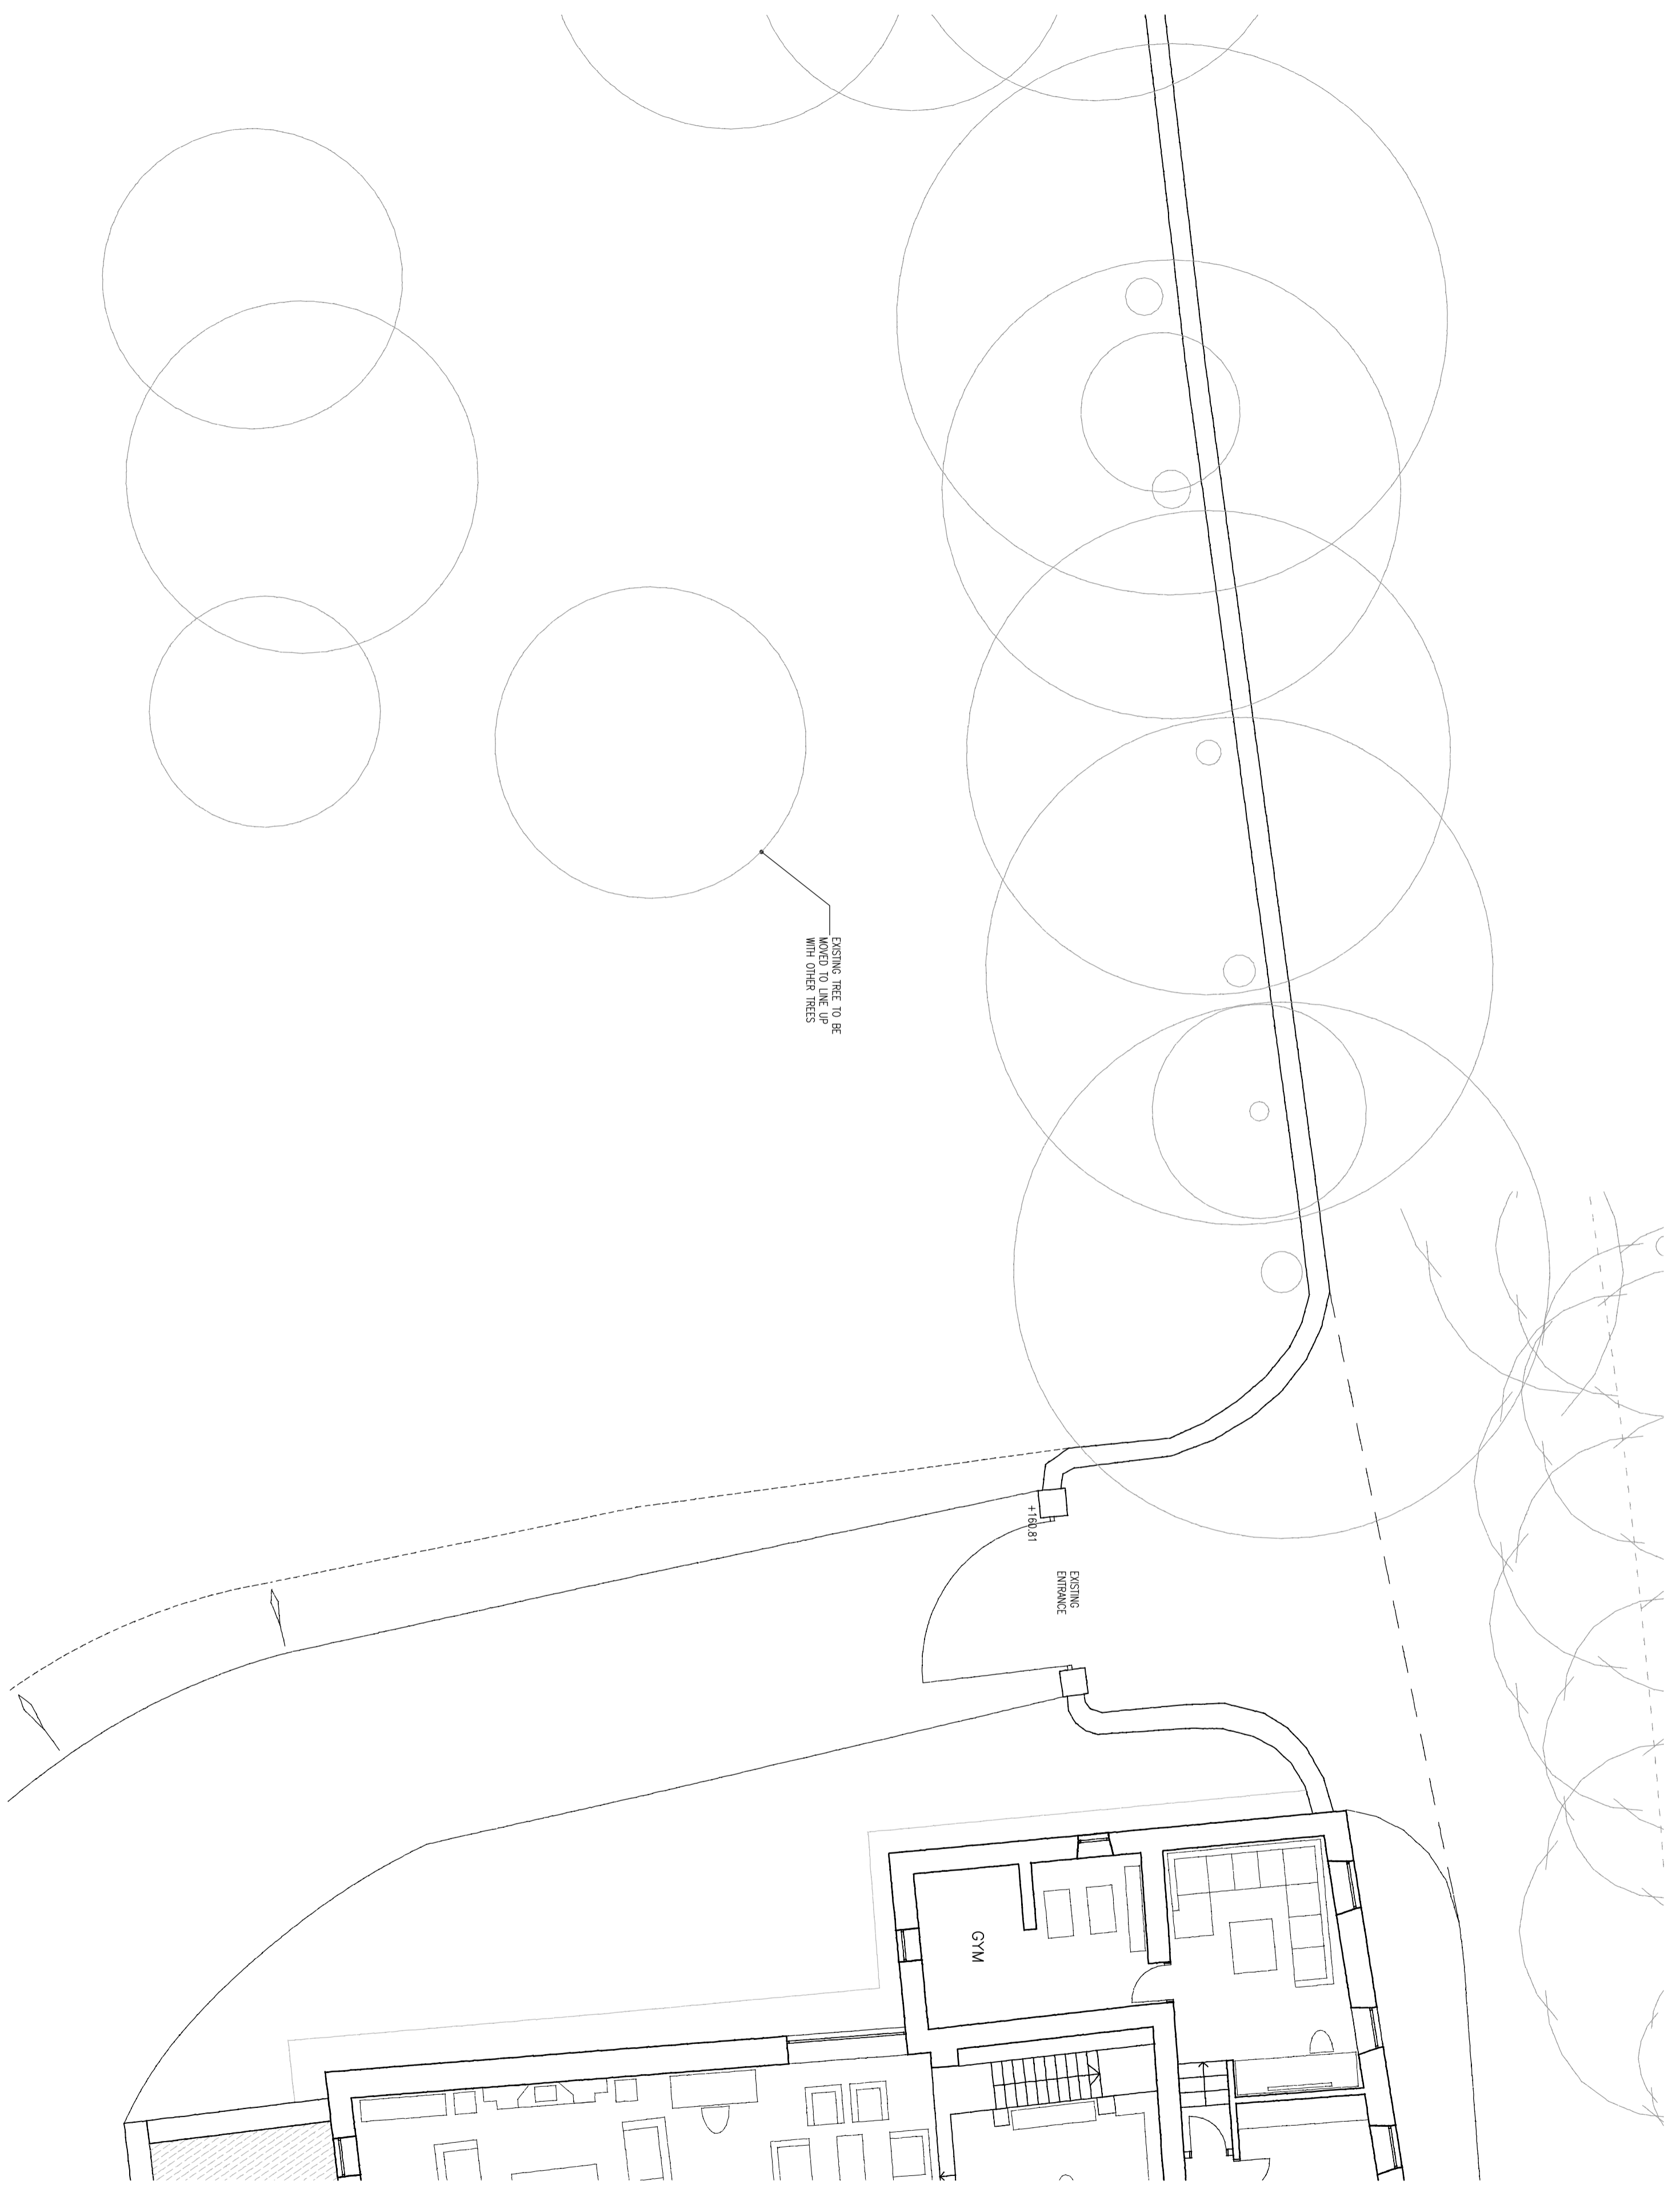

Rev.	Date	Details

Drawing Status:
PRELIMINARY

Progressive Design & Build

4 Lansdown Road, Southampton, West Testcatchment HD7 5AL, Tel: 01484 846786

Client:
Chris Beck

Site:
**Proposed Pool
 Woolgreaves Hall**

Drawing Title:
Existing Layout

Project Number: P899	Drawing Number: 02	Revision: -
Date: 28-04-17	Scale: 1:100 @ A2	Drawn: DCE