


Phoenix Managed Networks Limited

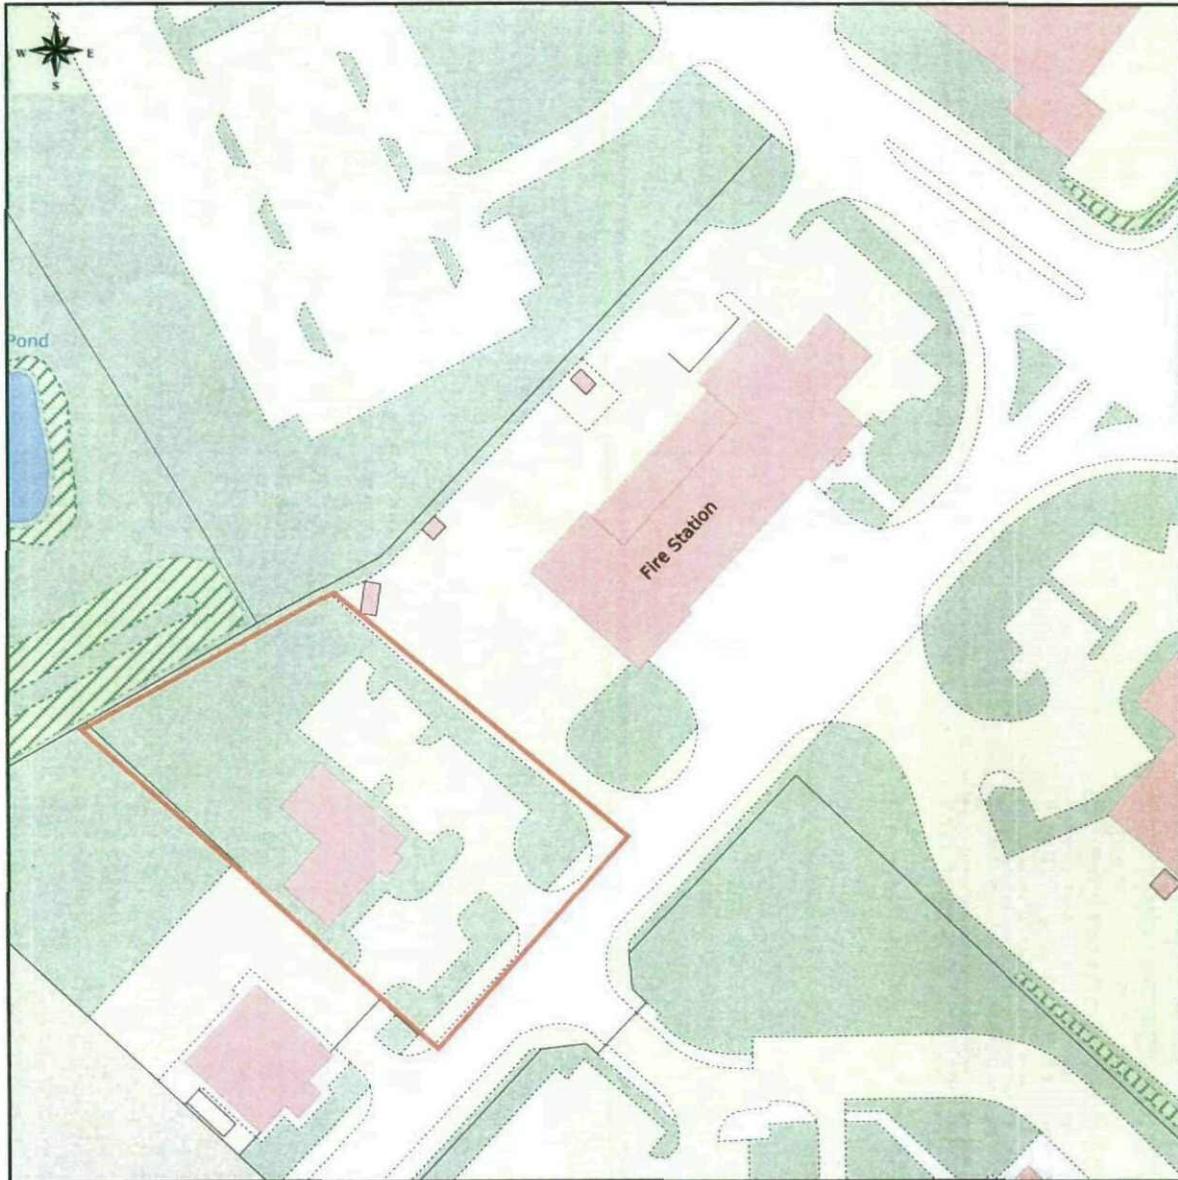

This Plan includes the following Licensed Data: OS MasterMap Colour PDF Site Plan by the Ordnance Survey National Geographic Database and incorporating surveyed revision available at the date of production. Reproduction in whole or in part is prohibited without the prior permission of Ordnance Survey. The representation of a road, track or path is no evidence of a right of way. The representation of features as lines is no evidence of a property boundary. © Crown copyright, All rights reserved 2011. Licence number 0100031673

0m 10m 20m 30m 40m 50m 60m 70m 80m 90m


Scale: 1:1250, paper size: A4



Installation of perimeter fencing and gates


plans ahead by **emapsite**

Prepared by: Paul Washington, 22-10-2011

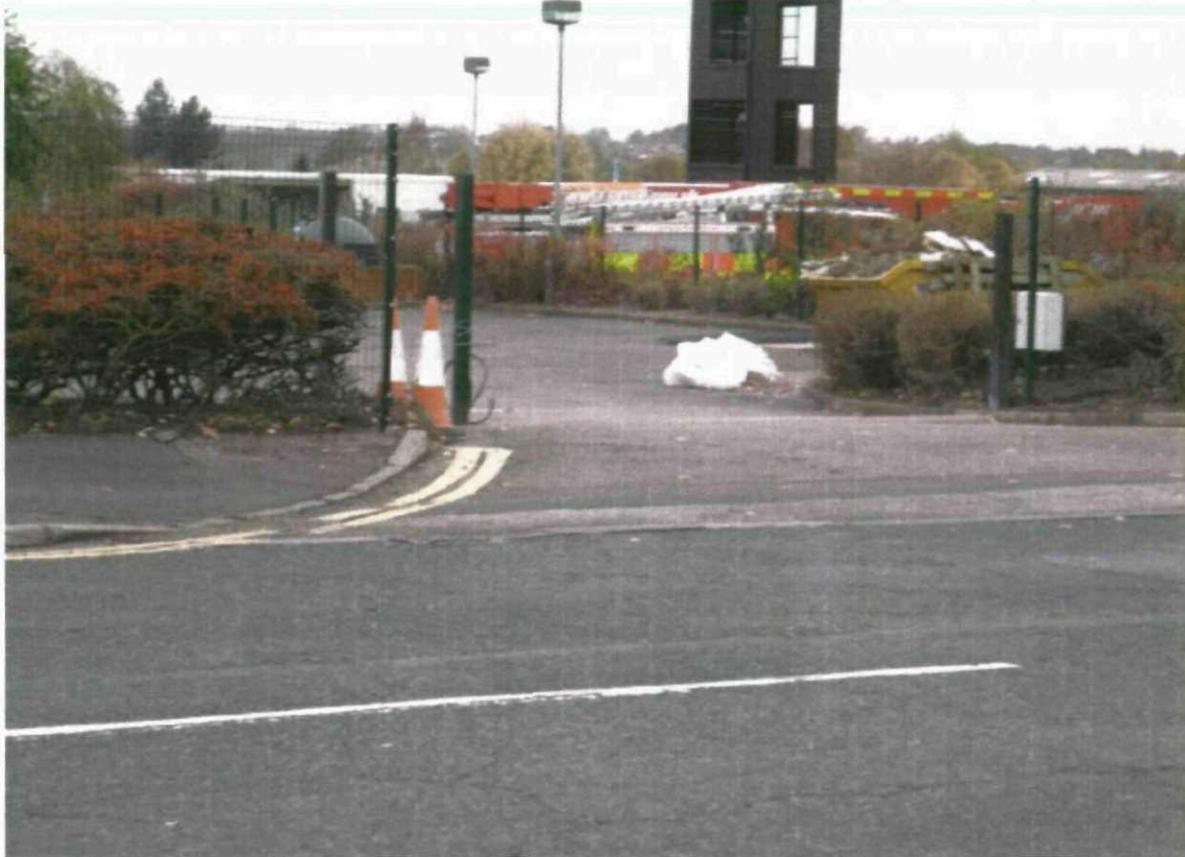

Site visual for erection of part perimeter fence
and associated gates

October 2011

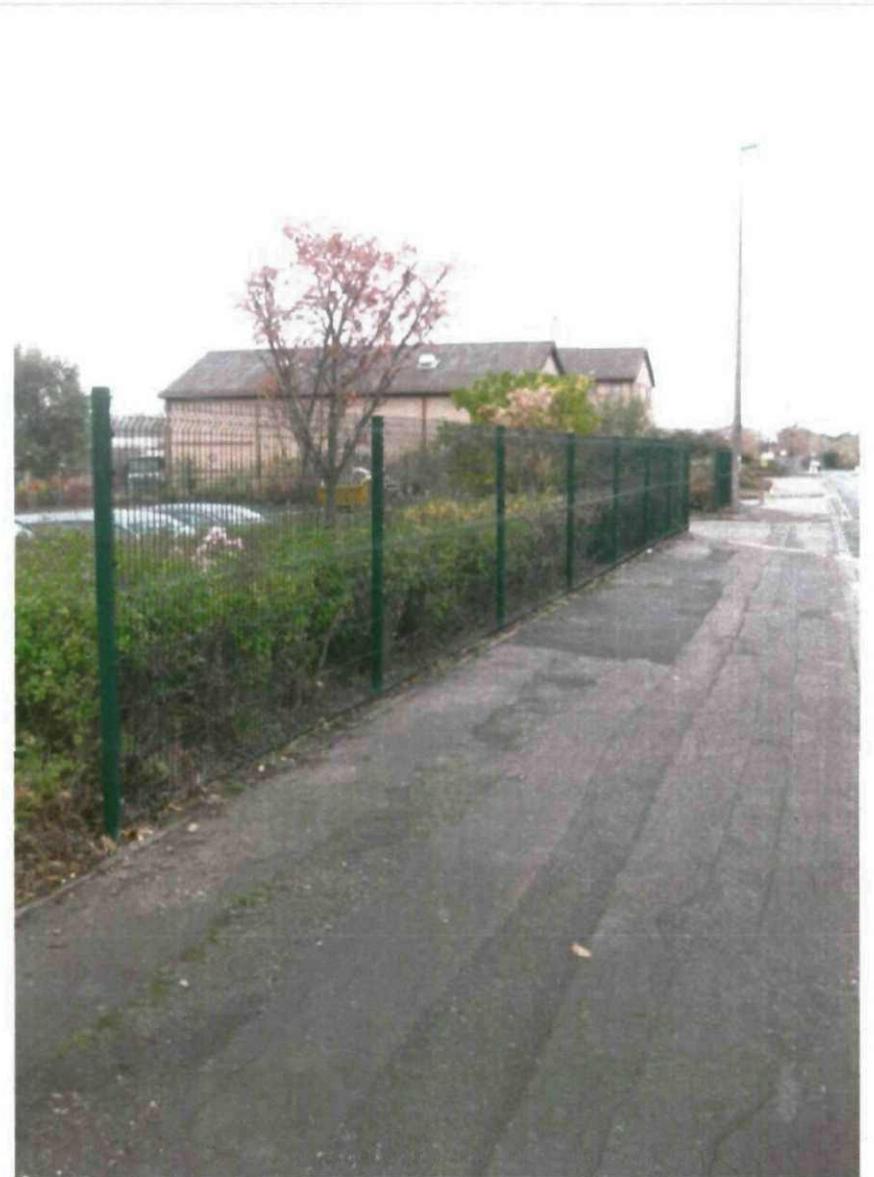

Site visual for erection of part perimeter fence
and associated gates

October 2011