


LAYOUT PLAN EXISTING

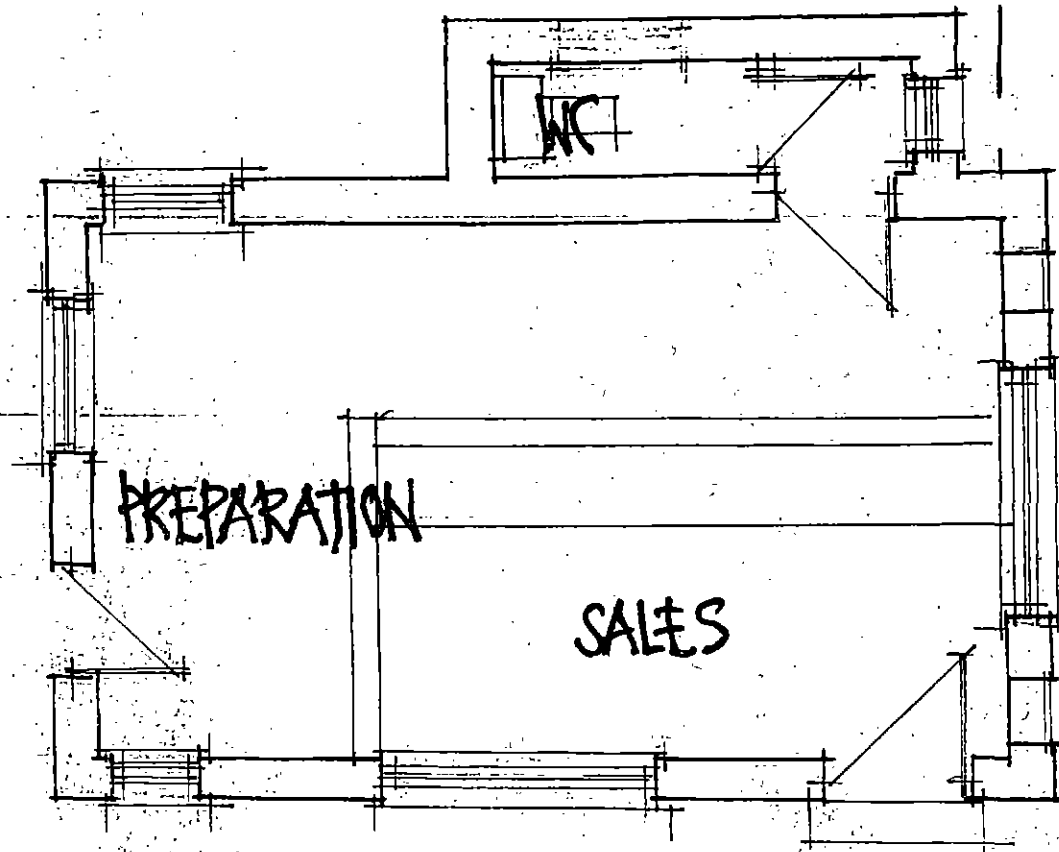


EXISTING ELEVATIONS



GENERAL SPECIFICATION

FORM NEW ENTRANCE COMPLIANT WITH
ACCESS FOR DISABLED
ALL WORKS NON-LOAD BEARING
BELOW EXISTING LEVEL
FIX NEW EXTERNAL SECURITY SHUTTER
BLOCK EXISTING OPENINGS & FORMER
FRANCE DOOR


ELEVATIONS - PROPOSED

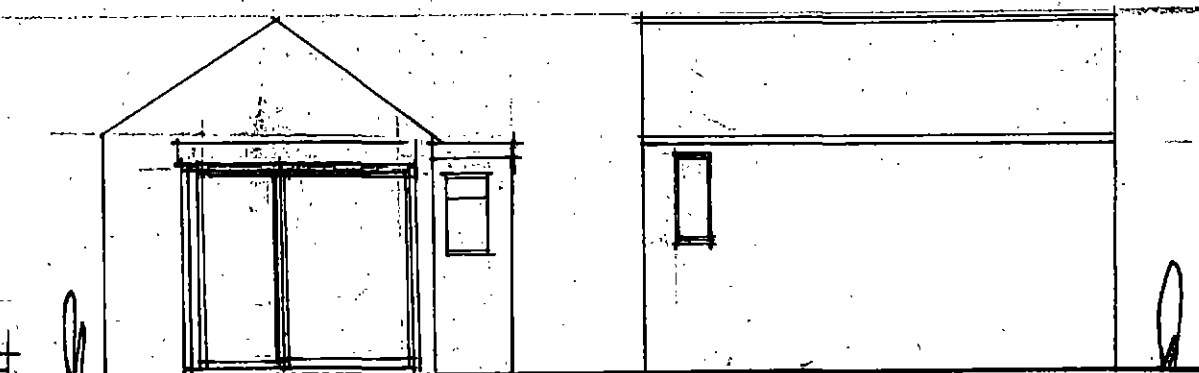

HIGHSTONE ROAD

HORNBY STREET

PROPOSED

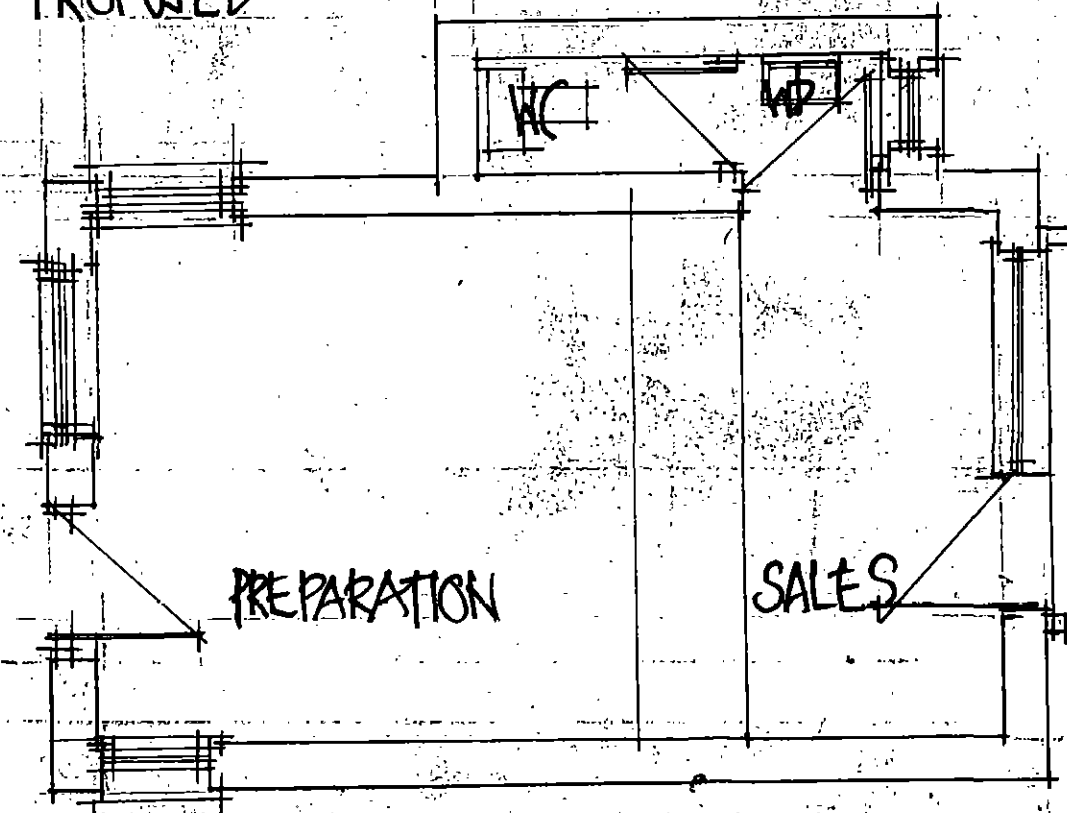

32 HORNBY STREET, BARNESLEY

SCALES 1:50 1:100