


**NORTH RANGE GLASSHOUSE**

Ground Floor Plan

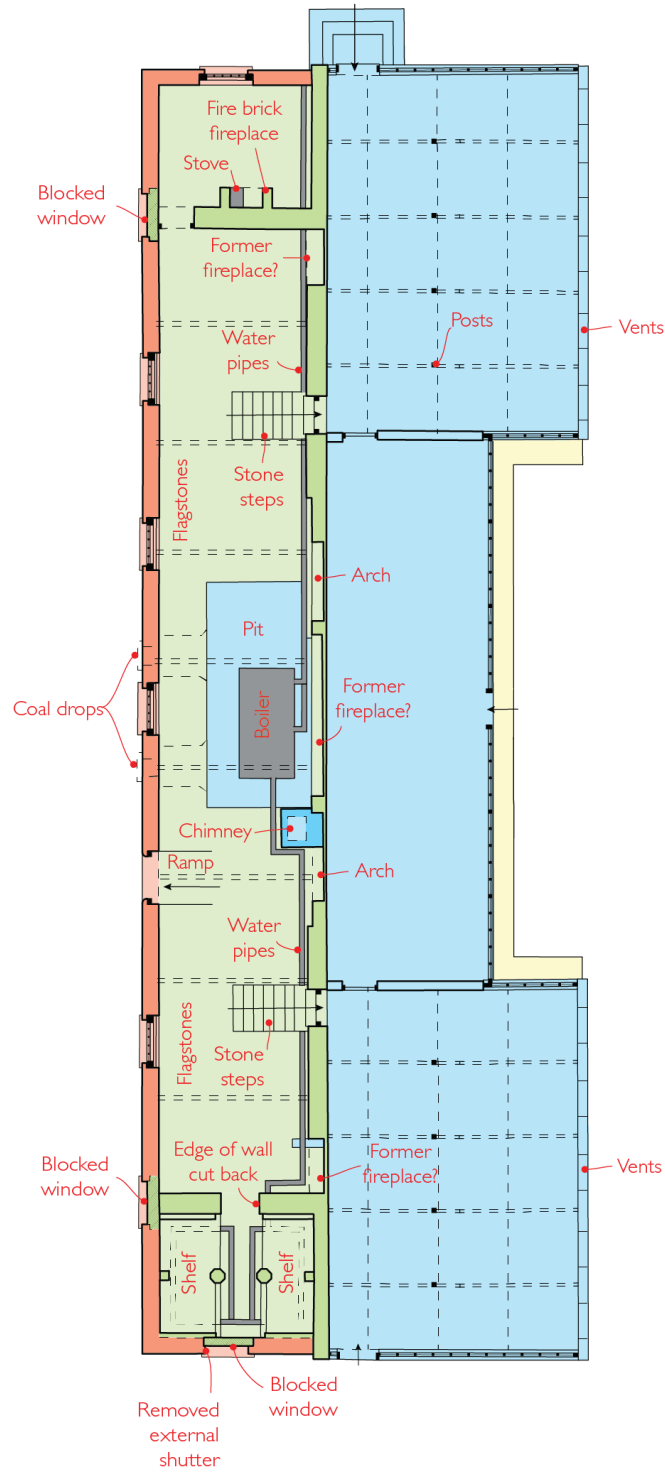

Phases

- Phase 1: 1775 to 1821
- Phase 2: 1821 to 1873
- Phase 3: 1911 to 1944
- Phase 4: 1944 to Present

Metres | 0 | 5 | 10

