





FRONT ELEVATION

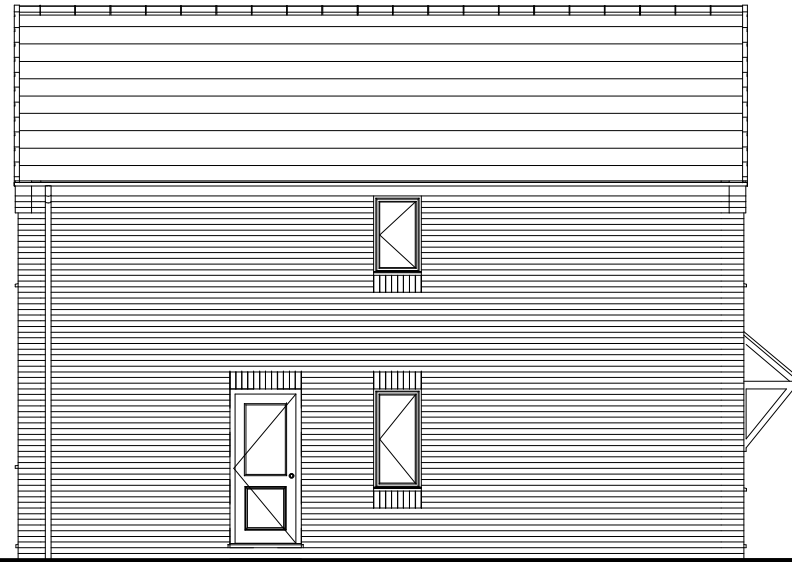


SIDE ELEVATION

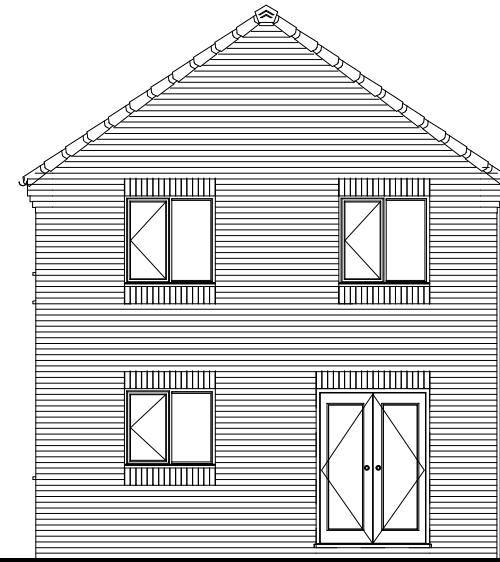


REAR ELEVATION

- FEATURES**
- * Flat profile roof tiles.
 - * Dry verge detail.
 - * UPVC fascia at eaves, with brick corbel to gable in same brick as main elevation
 - * Brick soldier course heads.
 - * Plain side hung casement windows.
 - * Brick soldier course cills.
 - * Six panel main entrance door, with lean to canopy over on "gallows brackets"
 - * Nine panel garage door
 - * Dark brick below DPC.

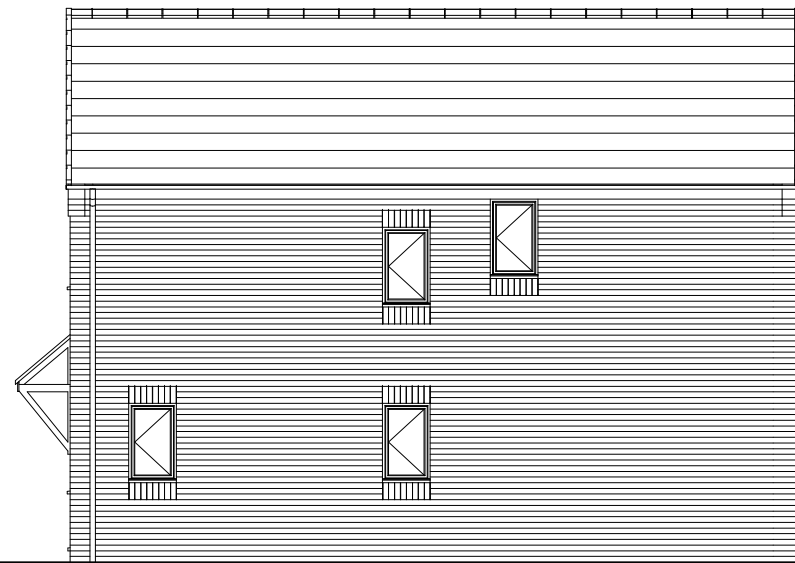

SIDE ELEVATION

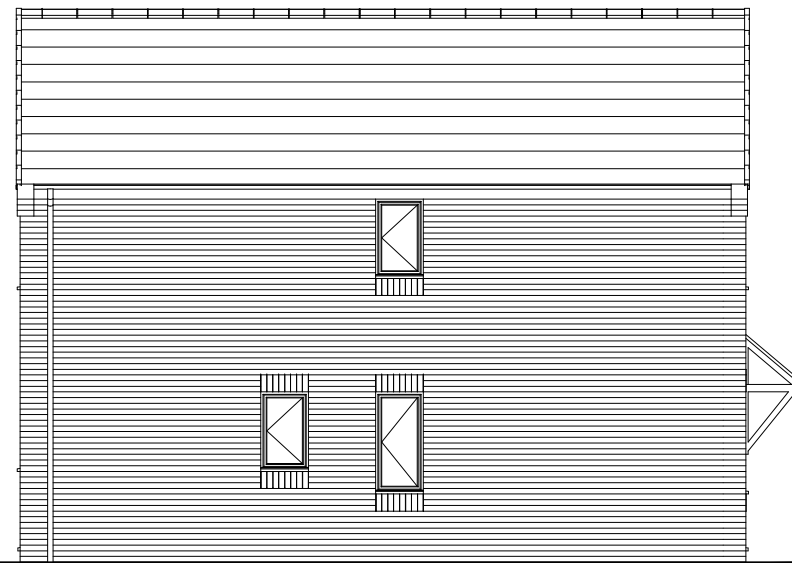

ALTERNATIVE SIDE ELEVATION
Exposed Corner Plots

Rev.	Comments	Date
C02	Canopy style corrected	08.06.21
C01	Issued for construction	21.05.21
P01	Initial issue	08.04.21

gleeson

Gleeson Homes (Head Office)
Unit 5, Europa Court | Sheffield Business Park | Sheffield |
South Yorkshire | S9 1XE

01142 612900

www.gleesonhomes.co.uk

Project:
**401 House Type
Urban**

Title:
Elevations

Scale:	Date:	Drawn:	Checked:
1:100 @ A3	08.04.21	JJ	DR

Drawing No:	Revision:
21-401-U-0301	C02