

The general contractor is responsible for the verification all dimensions on site and the architect is to be informed of any discrepancy.

The status of information contained in a computer copy of this drawing shall be limited to that conveyed by the paper copy.


Revisions:
 Rev A 03.06.2010 TS/Chk
 Canopies added Section amended. Schedule of materials up dated.




Front Elevation
 Plots 11 & 12, 25 & 26
 See site plan for orientation




Rear Elevation
 Plots 11 & 12, 25 & 26
 See site plan for orientation

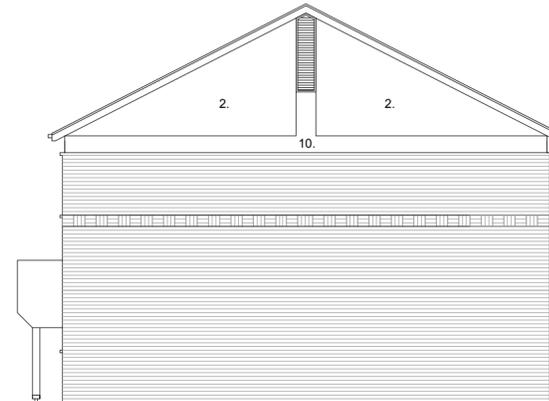


Side Elevation
 Plots 26
 See site plan for orientation

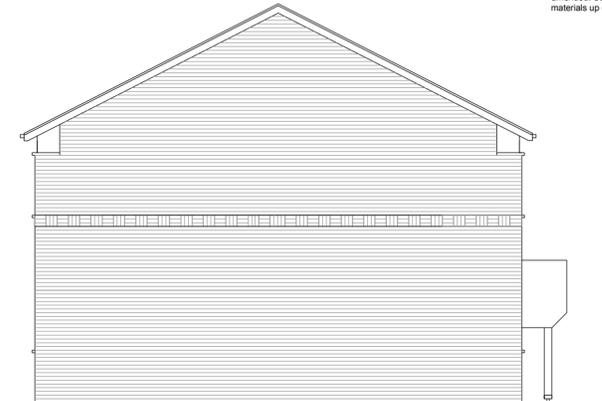


Side Elevation
 Plots 11, 12 & 25
 See site plan for orientation

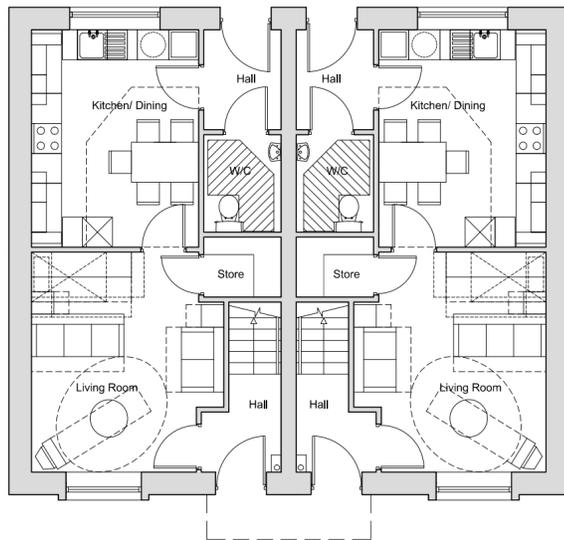


Ground Floor
 Plot size - 88.5 m²

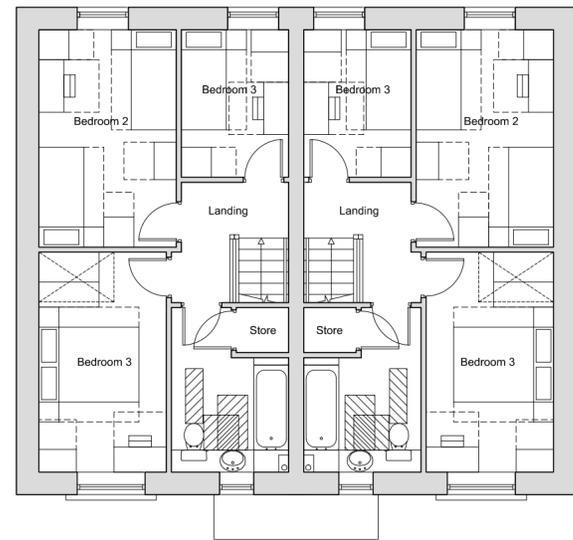

First Floor

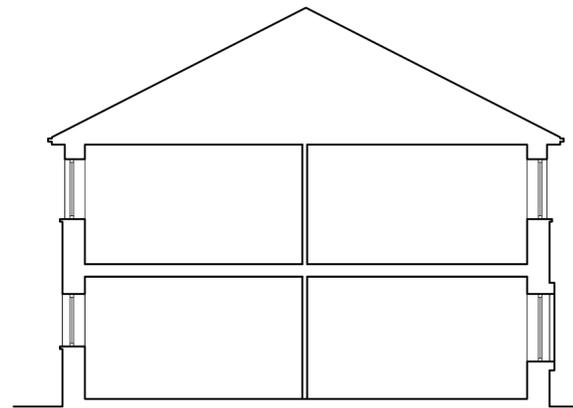

Section

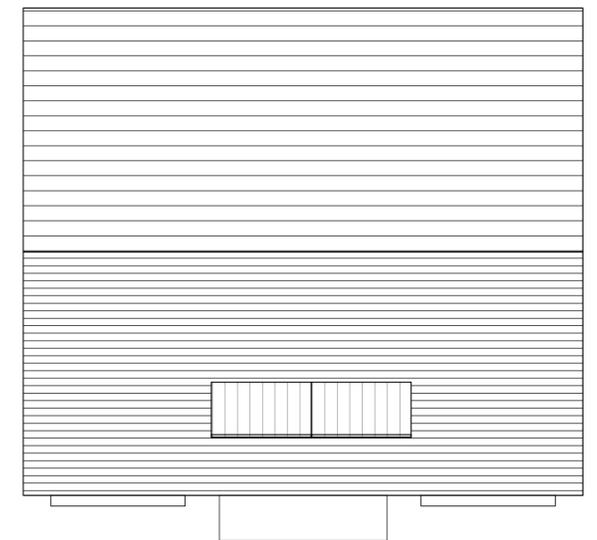

Roof Plan

Materials Schedule:

1. Interlocking low profile flat tile (dark grey)
2. Through coloured Render Sto, Weber or similar approved system
3. 'Scraped' smooth finish (blue grey)
4. FL quality through coloured Facing Brickwork (red)
5. Projecting Oriel window zinc wrapped
6. Double glazed Softwood windows, stained finish from renewable managed European Forests
7. Timber Security door to achive PAS-24 Manse Masterdor or similar approved.
8. Standing Seam Canopy
9. Solar Panels
10. Light grey composite flat panel.

drawing status	approval
approval	approval
construction	construction
preliminary	preliminary
record	record
information	information
comment	comment
tender	tender

Scale 1:100 @ A2
 Date November 2009
 Drawn RJJ
 Dwg.No 2121.30.043A

3B5P Unit Plans & Elevations

Plots 11 & 12, 25 & 26
 Edwins Close, Barnsley
 Yorkshire Housing

