




Front Elevation

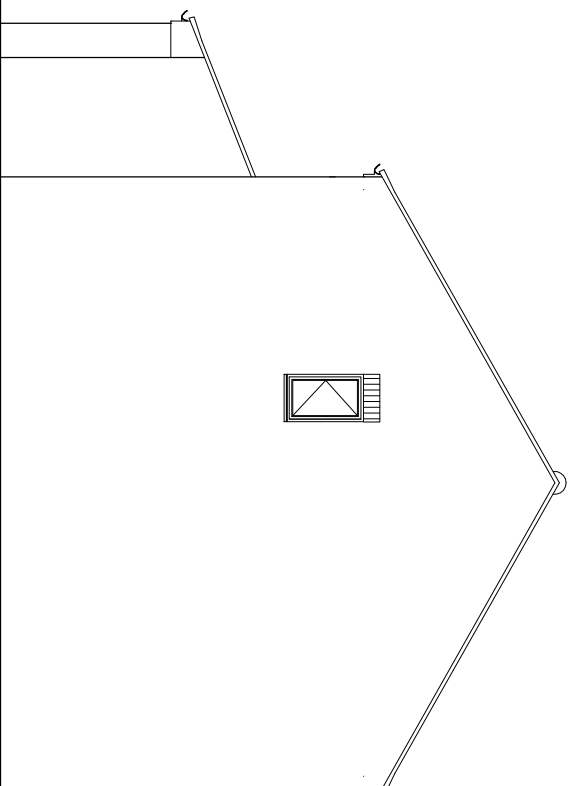


Side Elevation

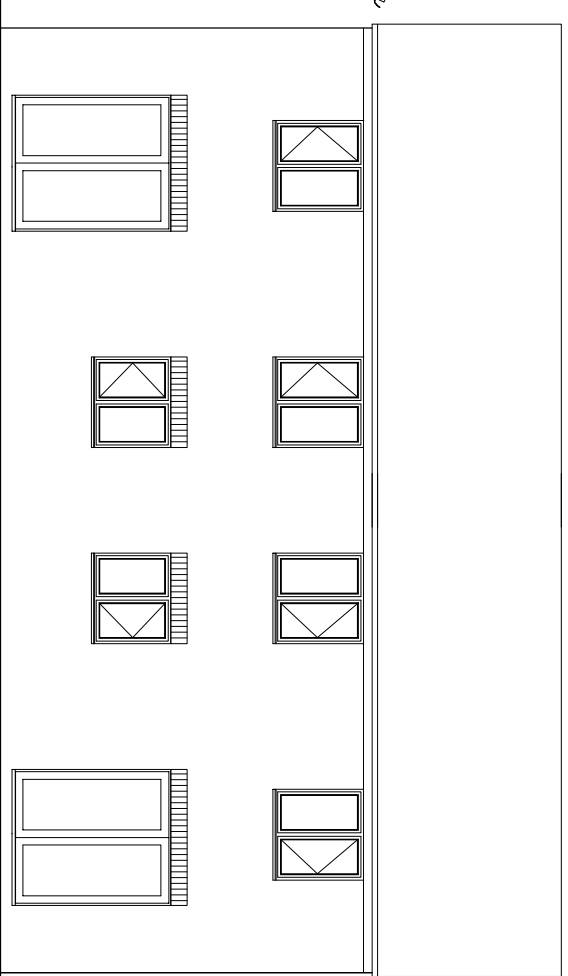

Rear Elevation

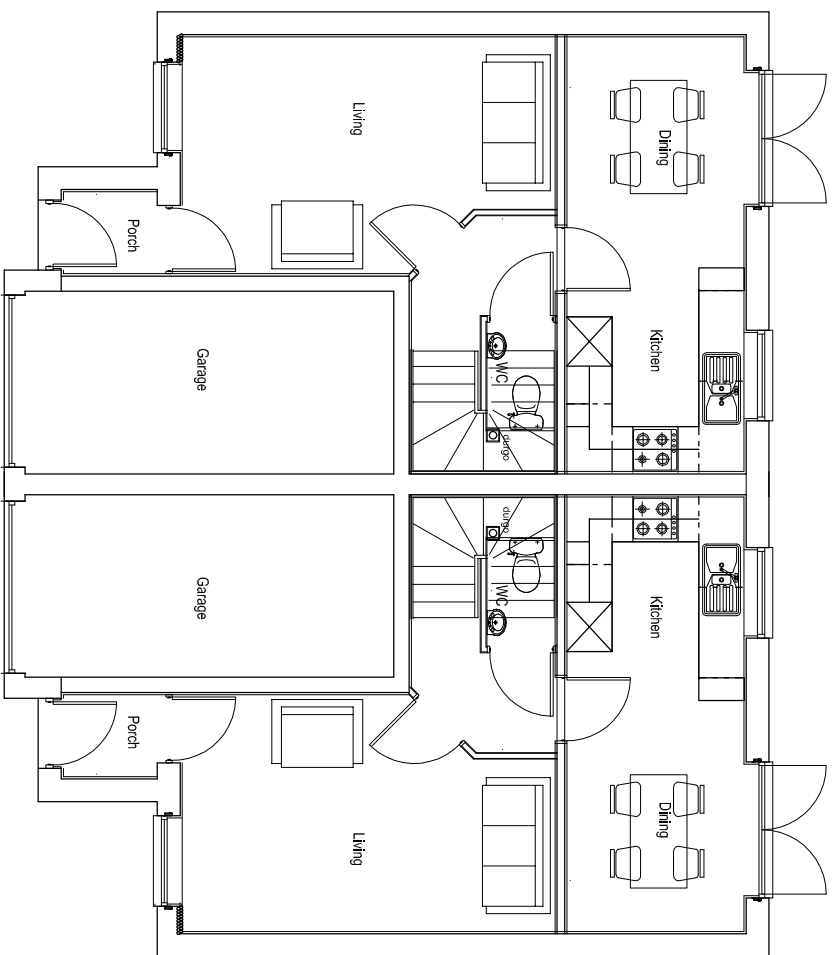

Ground Floor Layout

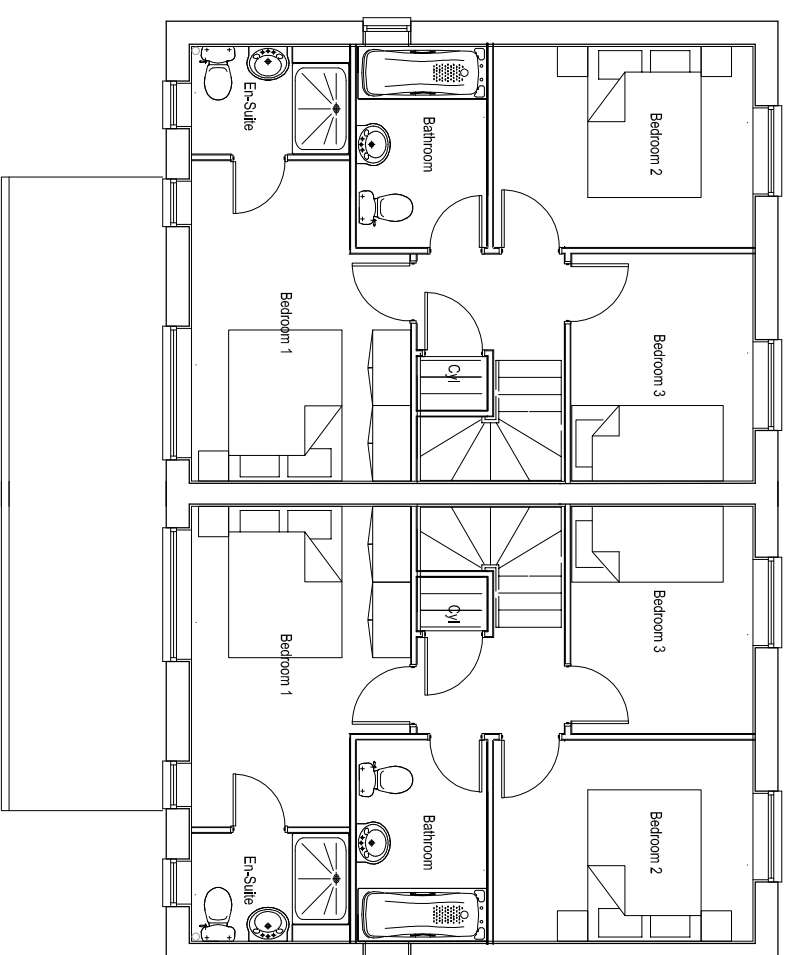

First Floor Layout



**PERSIMMON**

Together, we make a home

**Persimmon Homes West Yorkshire**  
 Tel: 0113 2409726  
 Fax: 0113 2408967  
 3 Hepton Court,  
 York Road,  
 Leeds,  
 LS9 6PW

**RUFFORD SEMI**

**Drawing Number**

116-RUFS-V

**Scale**

1:100

**Drawn By**

CAH

**JUNE 12**