






REAR ELEVATION

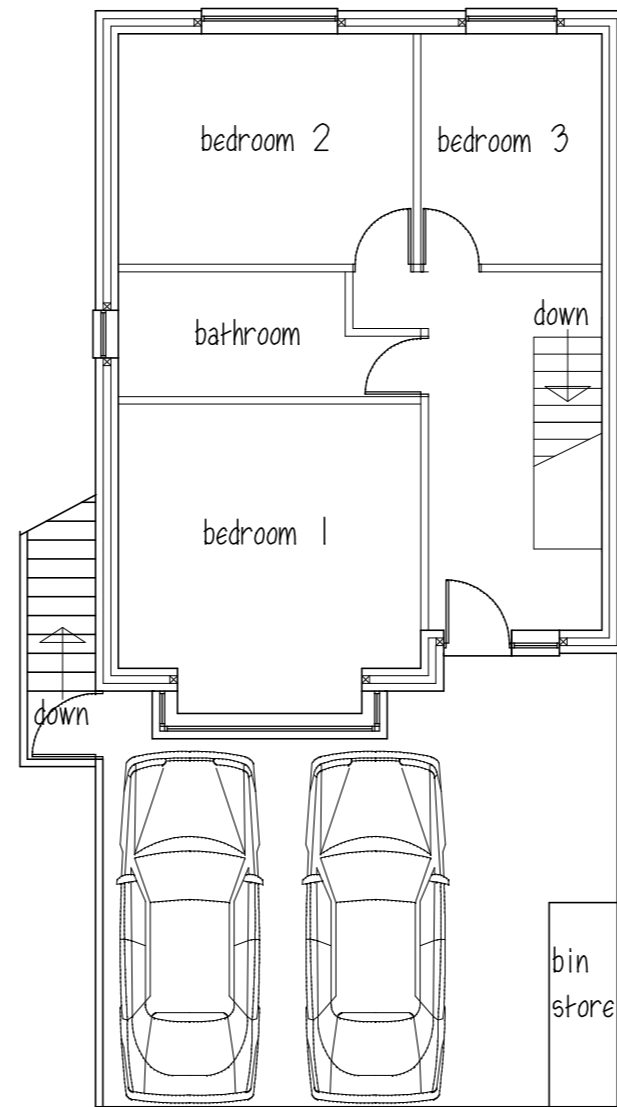


GROUND FLOOR

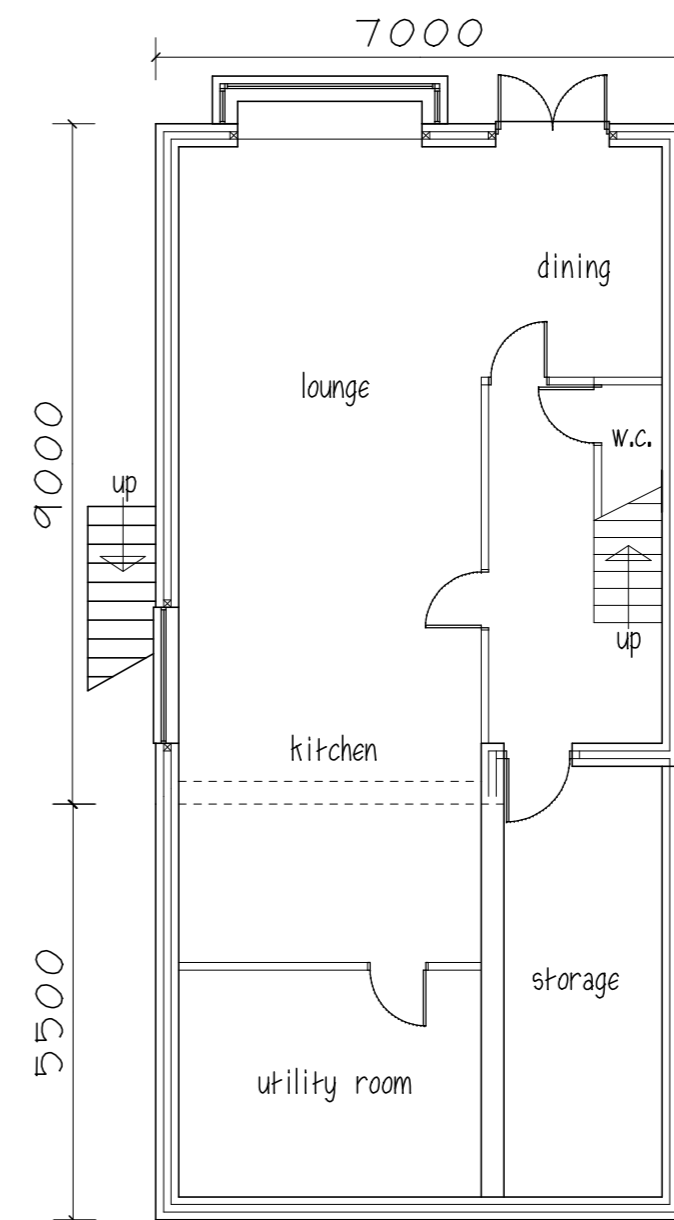



LOWER GROUND FLOOR

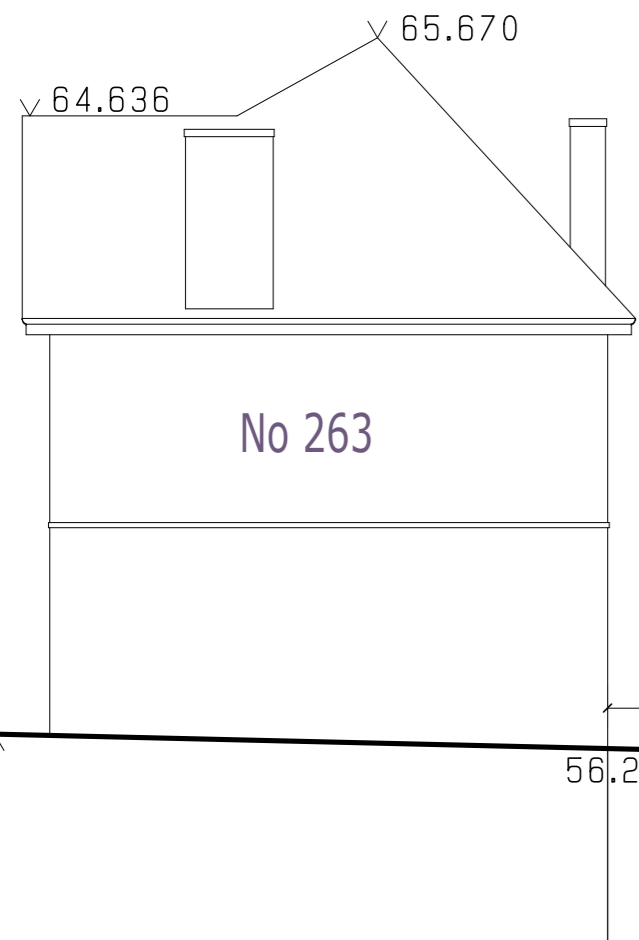

STREET SCENE

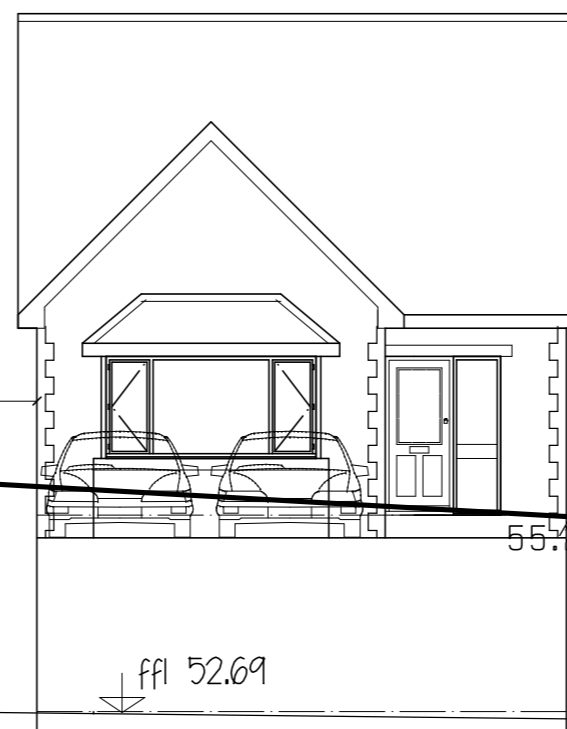

FRONT ELEVATION

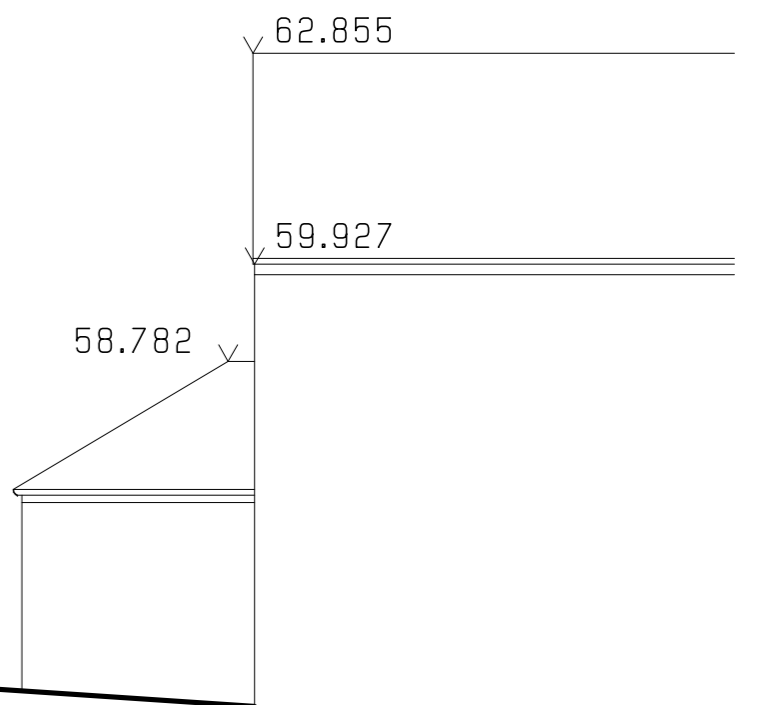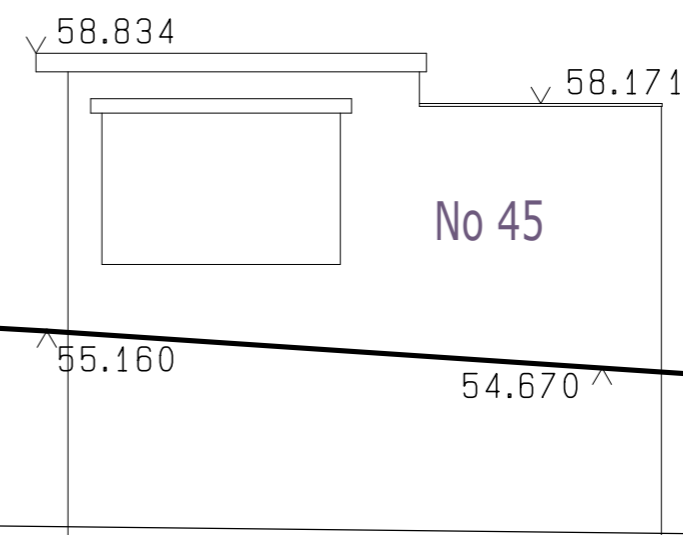

ROOF - concrete tiles
 WALLS - stone front brick
 WINDOWS & DOORS - grey Upvc

MR P J FIRTH

PROPOSED DWELLING
 ADJ.45 LOCKE AVE
 BARNSELEY

PLANS & ELEVATIONS

1:100@A1 MAY 20 Rev L

Peter Thompson

"Linwood"
 Barnsley Road
 Dodworth


tel. 01226 201391

Barnsley S75 3JR m. 07973251730


e-mail peter-thompson@hotmail.co.uk




M.C.I.A.T.

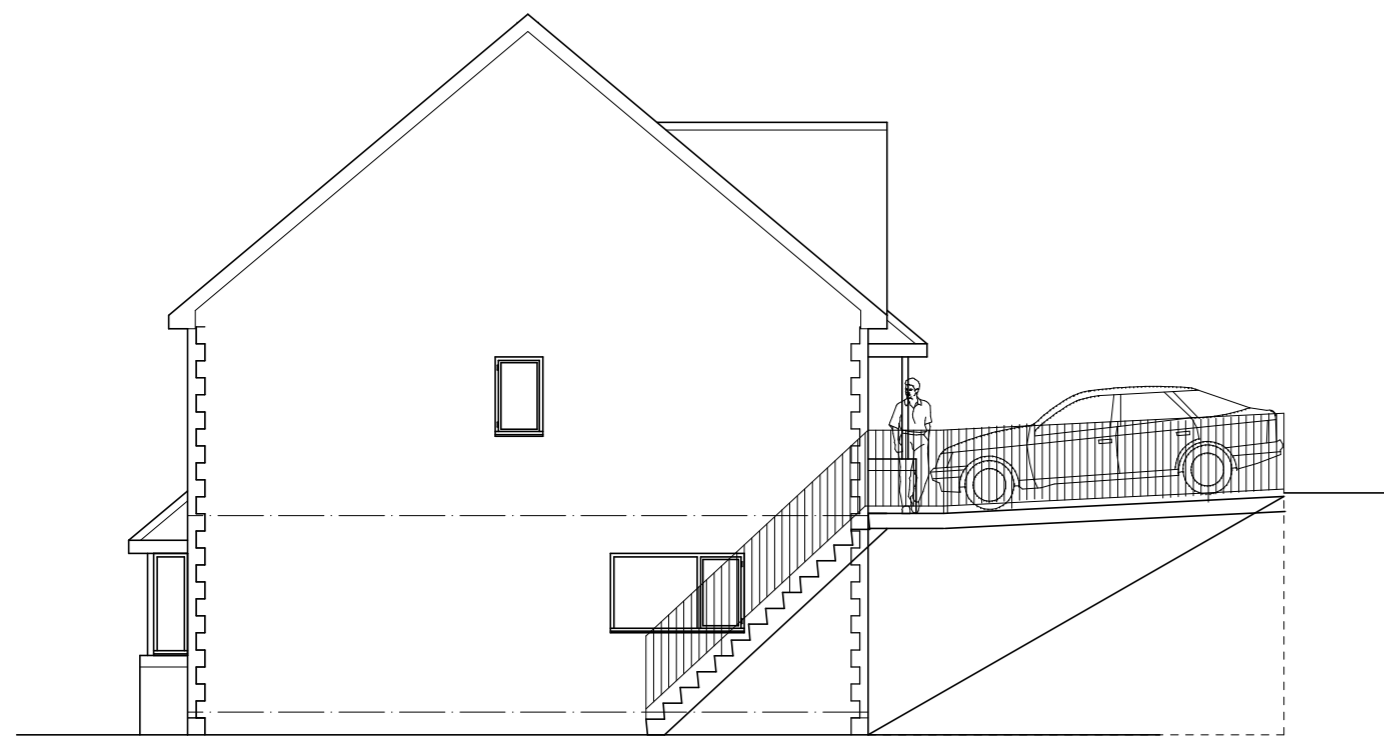

SIDE ELEVATION

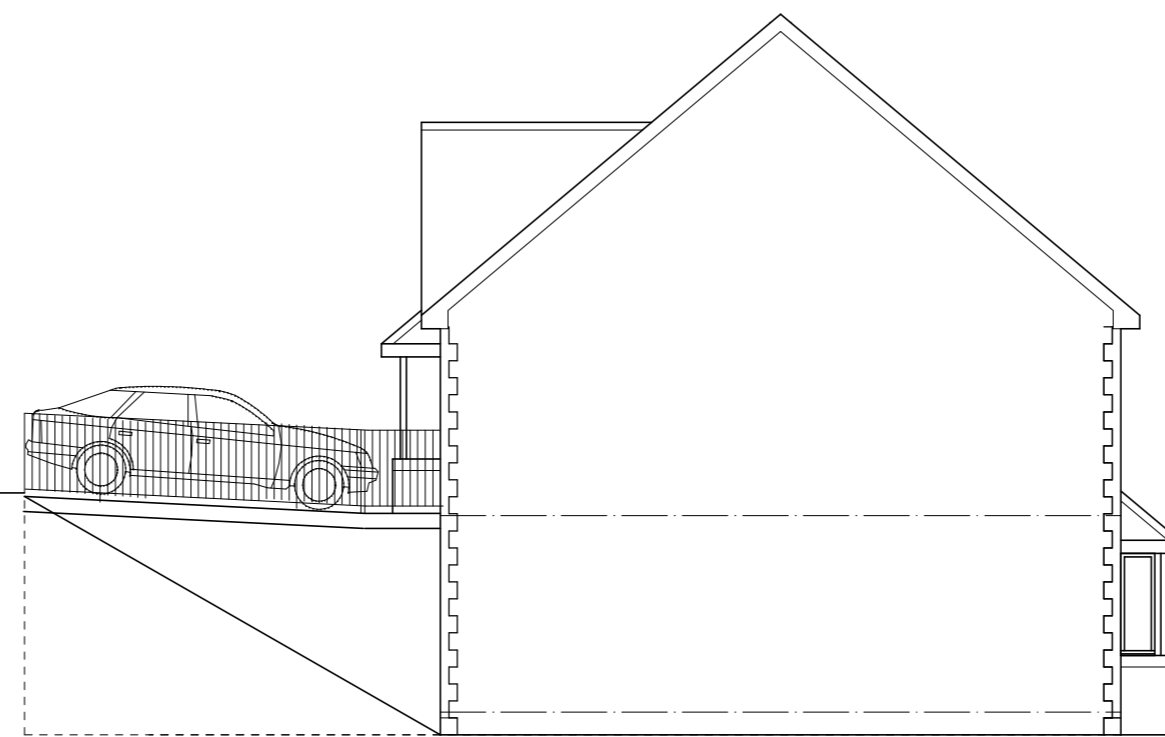

SIDE ELEVATION

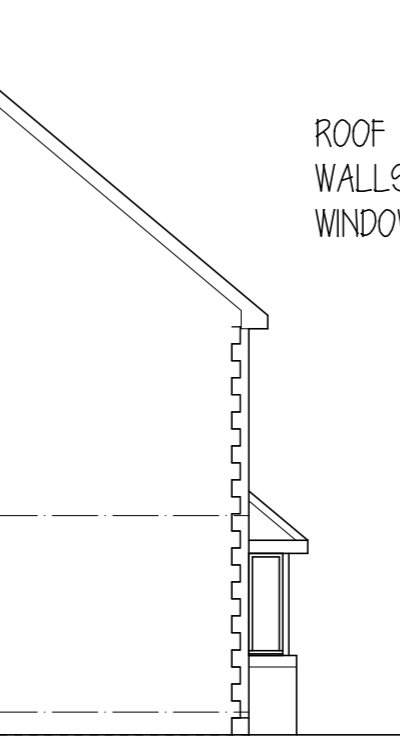

SIDE ELEVATION