

Barclays Bank - Standard Manufacturing Detail




720mm Fascia with 770mm Projecting Sign.

All face panels to be manufactured from formed 3mm aluminium with 60mm returns to all sides and to have Champagne finish.

The wordmarque panels to be laser cut, with all the acrylic router cut 15mm clear acrylic with chamfered face edges and flame polished all round. The acrylic to be router cut leaving a retaining 'lip' to all edges and to be bonded into face panels. Acrylic to then have reverse applied cyan vinyl.

Panels to be mounted onto formed 2.5 aluminium backbox's with 50mm returns to all sides.

Wordmarque to be internally illuminated with white LED's, mounted onto backbox. Luminance / candela level TBC.

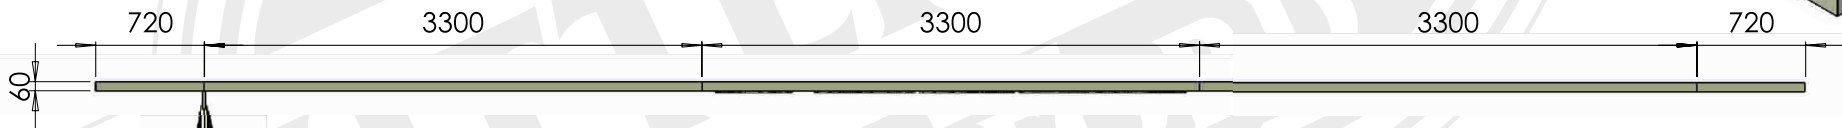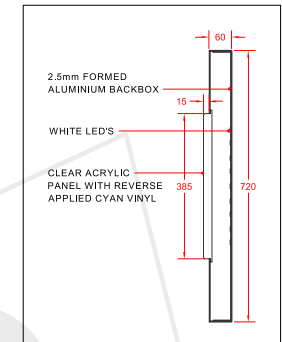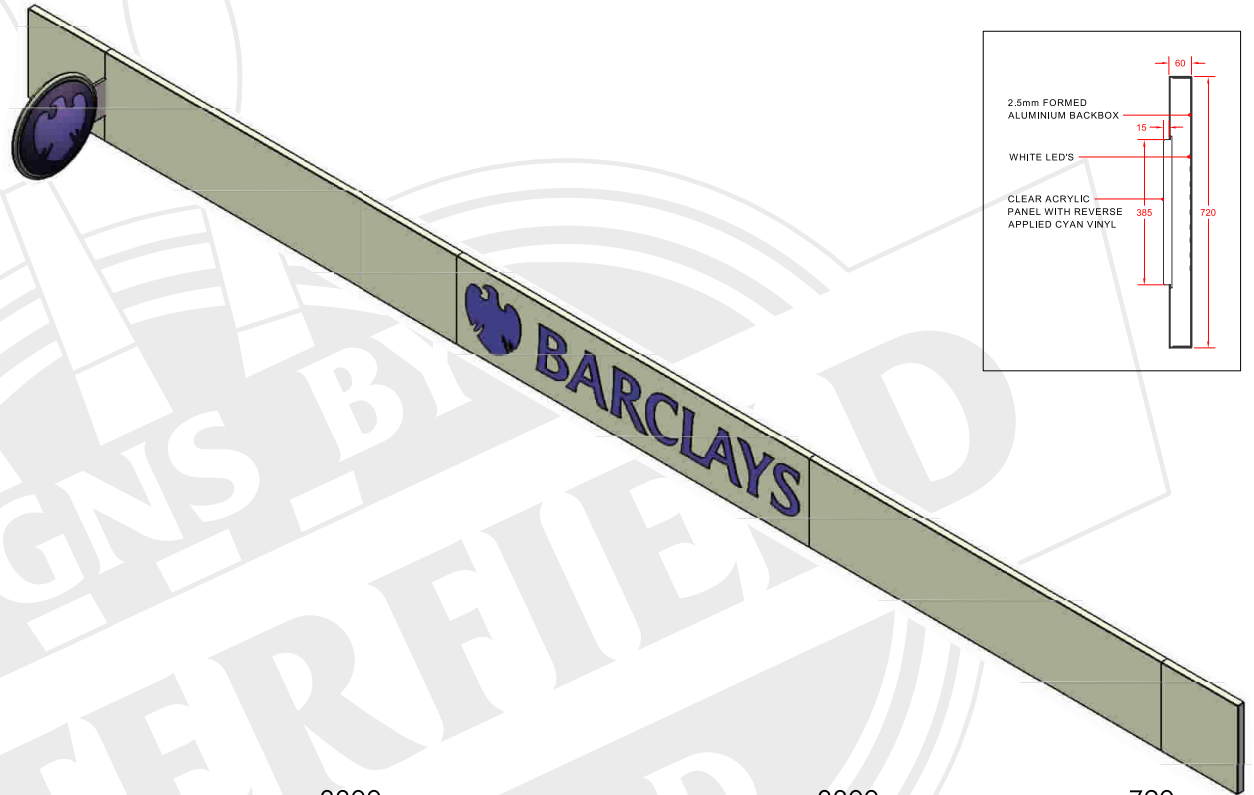

Projection sign position is indicative only, and subject to architects drawing and/or site survey.

NB: The end panels can vary in size depending on site size. The maximum is 2800mm as per standard modular size. The minimum is 720mm, the same height as the fascia.

