

**Notes:**

PLANNING DRAWINGS - THIS DRAWING SHOULD NOT BE USED FOR ANY OTHER PURPOSES THAN THAT SPECIFIED HERE

COPYRIGHT - THIS DRAWING MAY NOT BE REPRODUCED OR MODIFIED IN WHOLE OR PART BY ANY PERSON OR ORGANISATION WITHOUT THE ARCHITECTS CONSENT. ISSUING COPIES TO THIRD PARTIES MAY NOT BE DONE WITHOUT THE ARCHITECTS CONSENT

**Revision: A**

Revision List:

A - 09.07.20 - Window added to second floor gable

0 5m

**PROPOSED MATERIALS**


- Walls - Coursed buff sandstone
- Roof - Grey concrete interlocking tiles
- Windows - PVCu, cream or grey frames
- No fascias, corbel stones
- Half round black PVCu gutters and round downpipes

Project/ Client: Adj Glebe Farm / Wooller

Drawing Title: Dwelling 1 Elevations - Proposed

Drawing Number: 2064/TP/003

Scale at A3: 1:100

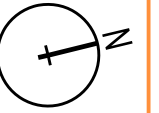


Date: Feb 19



Dwelling 1 North Elevation - Proposed



Dwelling 1 East Elevation - Proposed

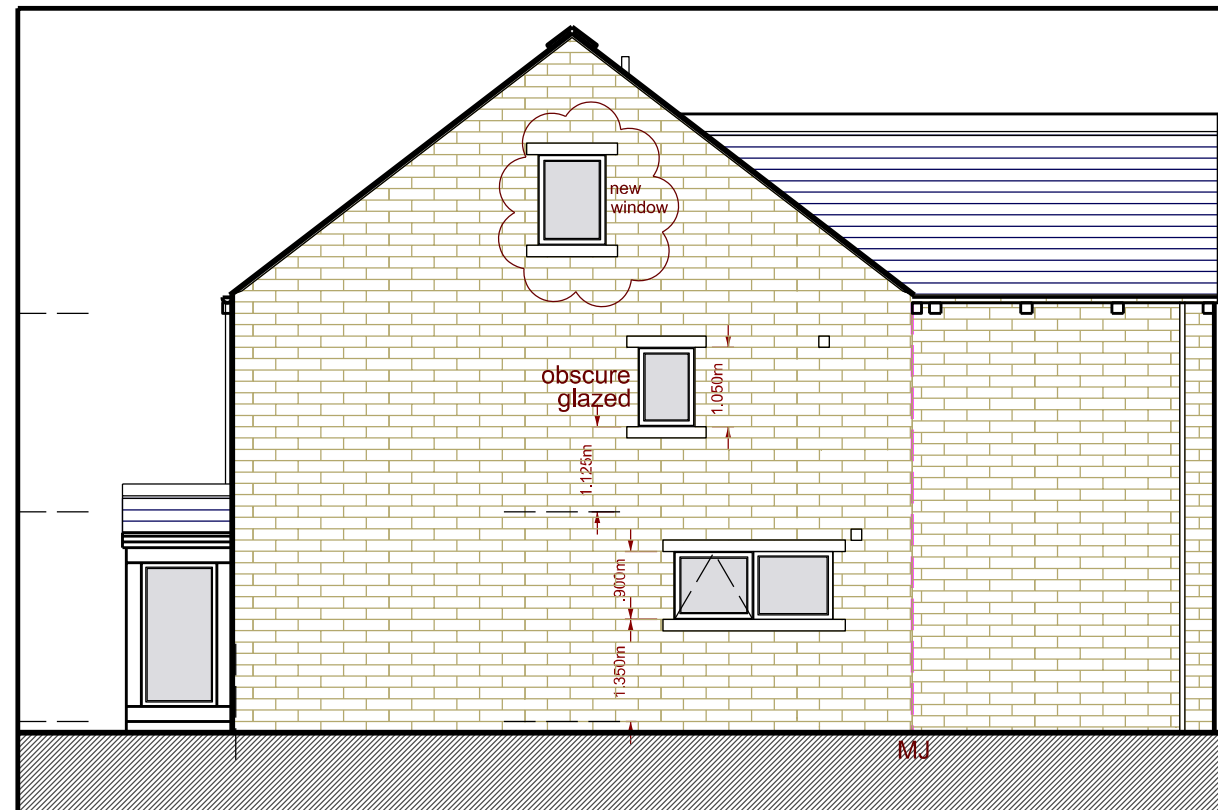

Dwelling 1 South Elevation - Proposed



Dwelling 1 West Elevation - Proposed