



Scaled @ 1:500
 0 10m 20m 50m

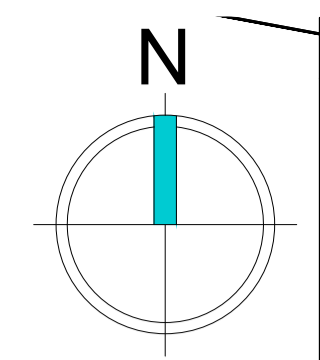

Notes:
 This drawing, design and concept are copyright of STEN Architecture.
 All Dimensions are to be verified on site before any work commences. If any discrepancies, errors or omissions are noted, these are to be reported to STEN Architecture immediately.
 If any other drawings are referenced within this layout, please refer to the specific detailed drawing for design, materials and specific working practices.

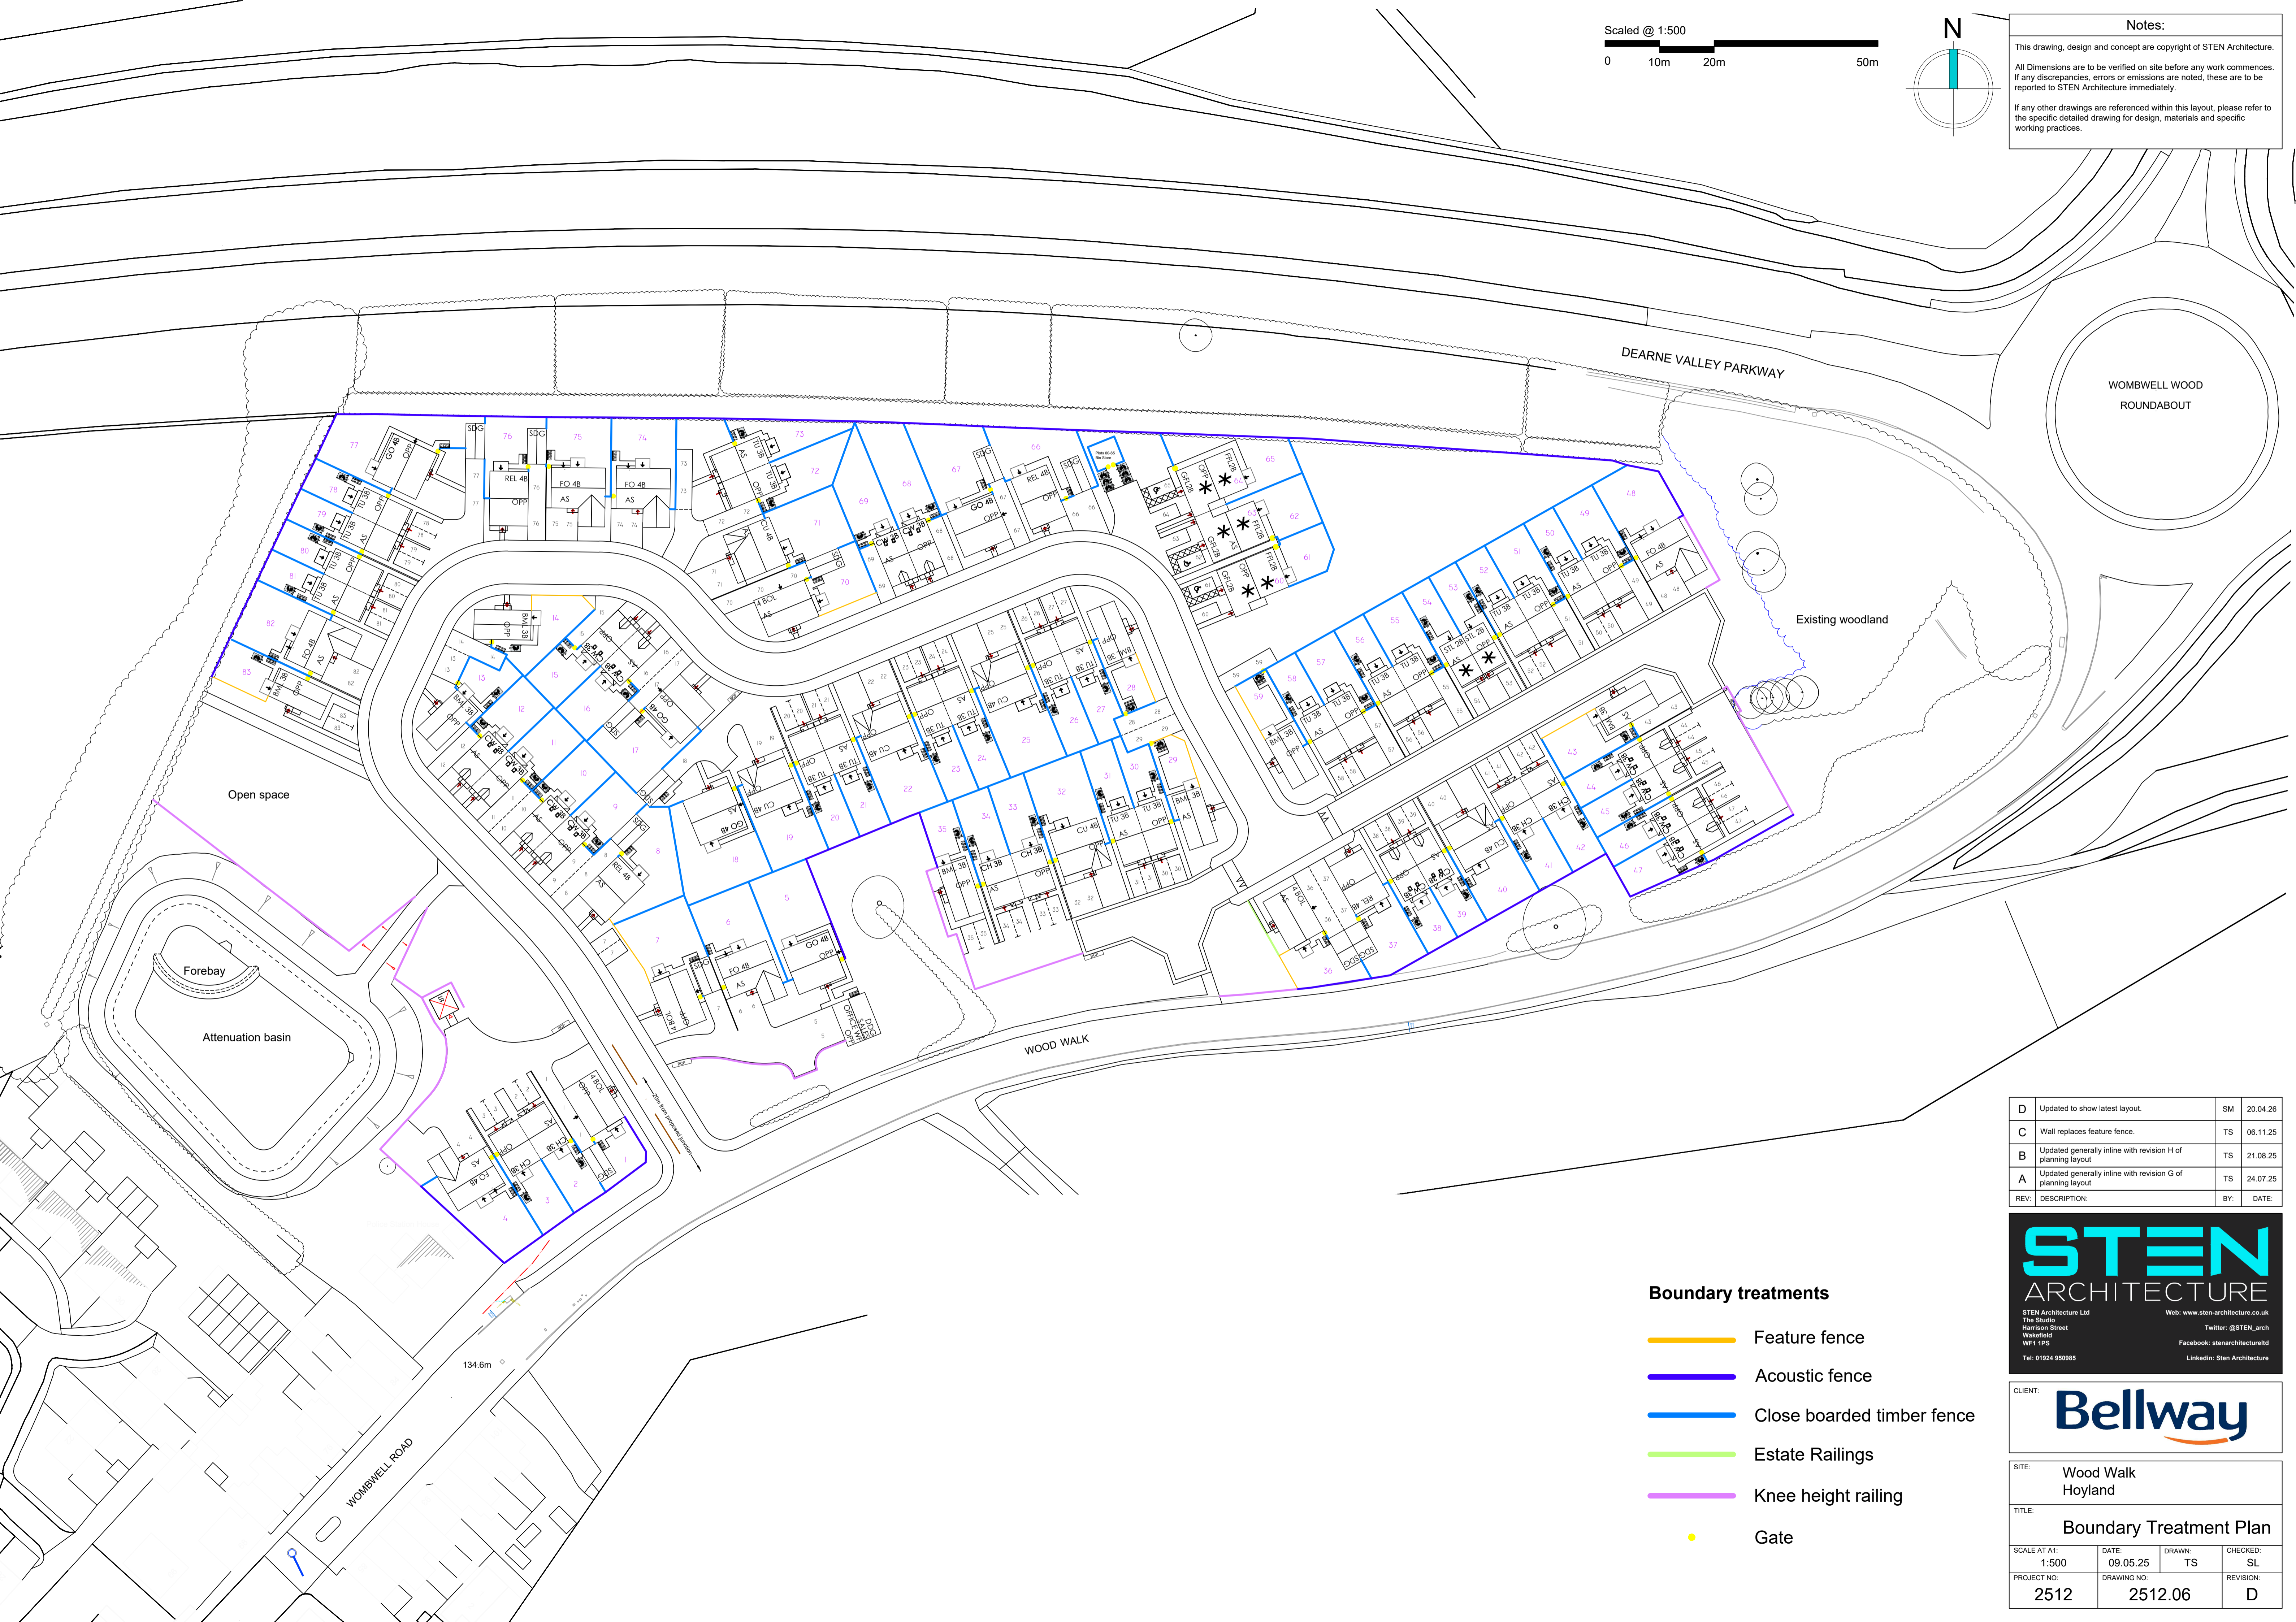

Boundary treatments

- Feature fence
- Acoustic fence
- Close boarded timber fence
- Estate Railings
- Knee height railing
- Gate

D	Updated to show latest layout.	SM	20.04.26
C	Wall replaces feature fence.	TS	06.11.25
B	Updated generally inline with revision H of planning layout	TS	21.08.25
A	Updated generally inline with revision G of planning layout	TS	24.07.25
REV:	DESCRIPTION:	BY:	DATE:

STEN ARCHITECTURE
 STEN Architecture Ltd
 The Studio
 Harrison Street
 Wakefield
 WF1 1PS
 Tel: 01924 950985
 Web: www.sten-architecture.co.uk
 Twitter: @STEN_arch
 Facebook: stenarchitecture
 LinkedIn: Sten Architecture

CLIENT: **Bellway**

SITE: Wood Walk Hoyland			
TITLE: Boundary Treatment Plan			
SCALE AT A1: 1:500	DATE: 09.05.25	DRAWN: TS	CHECKED: SL
PROJECT NO: 2512	DRAWING NO: 2512.06	REVISION: D	