


Front View

Left Side View

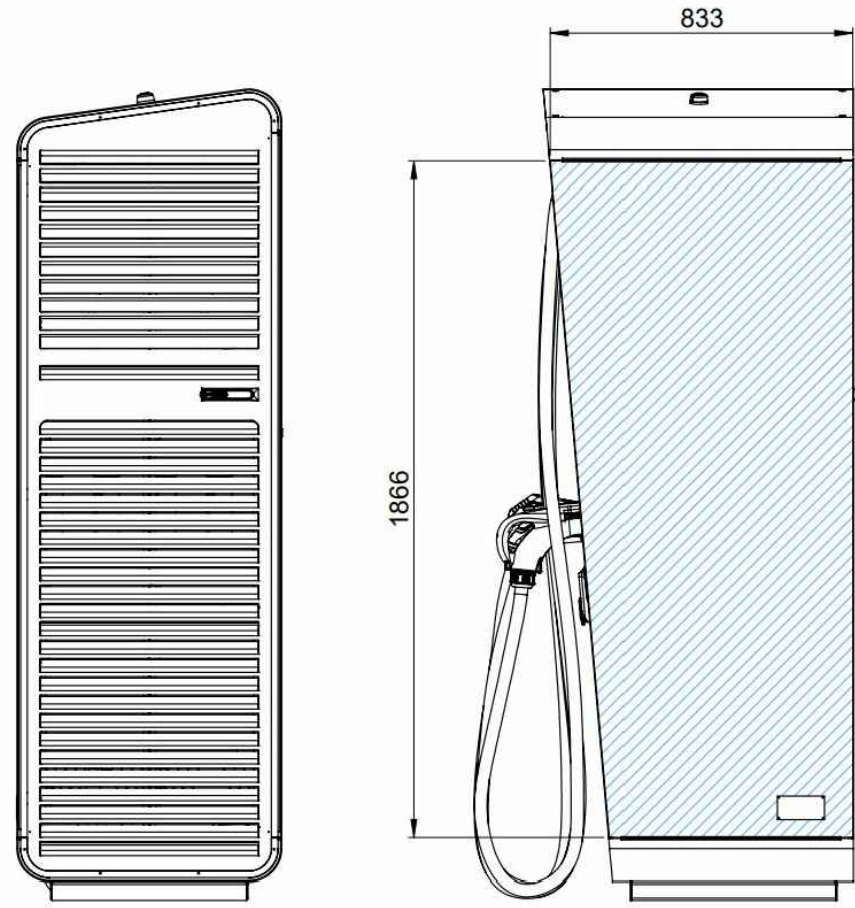

Back View

Right Side View



3D View

**Alpatronic Hypercharger 300 (HYP 300)**

Charging Capacity of 300kW CCS


Each charger capable of serving 2 car spaces at once

4 No. HYP300 Total on site

Screen allows for disable access

Colour Anthracite with Yellow accent edging

Fastned Logo above screen as shown

Builder:	<b>FASTNED</b> 			
Project:	IBIS Barnsley	Date:	April 2022	Fastned UK Ltd. 1st Floor 3 Bath Place London EC2A 3DR
Phase:	Planning Application	Scale:	1:20	
Edition:	Proposal Fastned, Charger Specification	Paper Size:	A3	
Drawing Nr:	44.022_PA_004001	Illustrator:	CL	