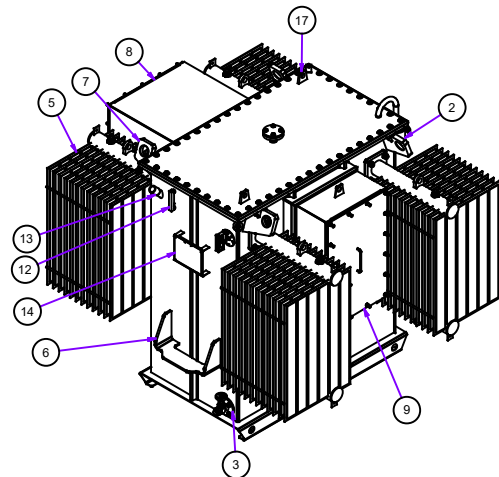


17	TOP COVER LIFTING LUGS
16	SHRINKABLE TYPE BUSHING 12/250A
15	REMOVABLE FIXING EYEBOLTS
14	FLATING PLATE
13	ROCKET WELL 1" G
12	OIL LEVEL INDICATOR C110
11	LOO FILLING PIPE WITH FLANGE PN10 DN25
10	OFF LOAD TAP CHANGER
9	MV CABLE BOX G7500
8	LV CABLE BOX C8100B
7	LIFTING LUGS
6	JACKING PADS
5	INV. OFFSET RADATORS 8500C X 1" 2L
4	ART. CRYSTAL THERMAL FLAT TYPE 014
3	CRAIN VALVE NEWMEN DN25 PN10 1" G
2	DEHYDRATING BREATHER BROWNELL TYPE R 3/4" G
1	37500-16 16WAYS CAST RESIN BUSHING 87000-16
pos	description

MV Voltage regulation		Rating power	5000 kW
position	step	Frequency	20 Hz
5	+	Voltages (no load)	11 ± 2 x 2.5% / 0.415 kV
4	+	Group	Dyn11
3	0	Final shade	RAL7031 C4
2	-	Oil weight	660 kg
1	- -		
Arzenton		Martini	Zambon
EMITTED BY		CHECKED BY	APPROVED BY
Weight 3965 kg (+5-10% tol.)			GBE Serial N°

0	31/10/2019		Arzenton	Martini	Zambonon
REV	DATE	DESCRIPTION	EMITTED BY	CHECKED BY	APPROVED BY
	Material	Weight	GBE Serial N°		
		3965 kg (+5-10% tol.)			
	Description	Status	Drawing N°		
	OIL FILLED TRANSFORMER LAYOUT 2000 KVA	FOR PRODUCTION	A20037		
GBE S.p.A. reserves the right to modify drawing to all legal effects without notice.	EBE 012 2000		WHERE NOT INDICATED TOLERANCES REFER TO UNI EN 22768 MEDIUM COARSE		
			Sheet Size	Sheet	
			A3	1 / 1	