

Notes:

Rev A Revised building design and door locations. Also Windows and windpost added. 28/04/26

Revisions:




Steel Framed Building
at
Rotherham, S63 9BL
for
Hanson Buildings Limited

14/10/2025	Scale: 1 : 100
------------	----------------

Cross Section		
SCN3068	05	A

Cross Section

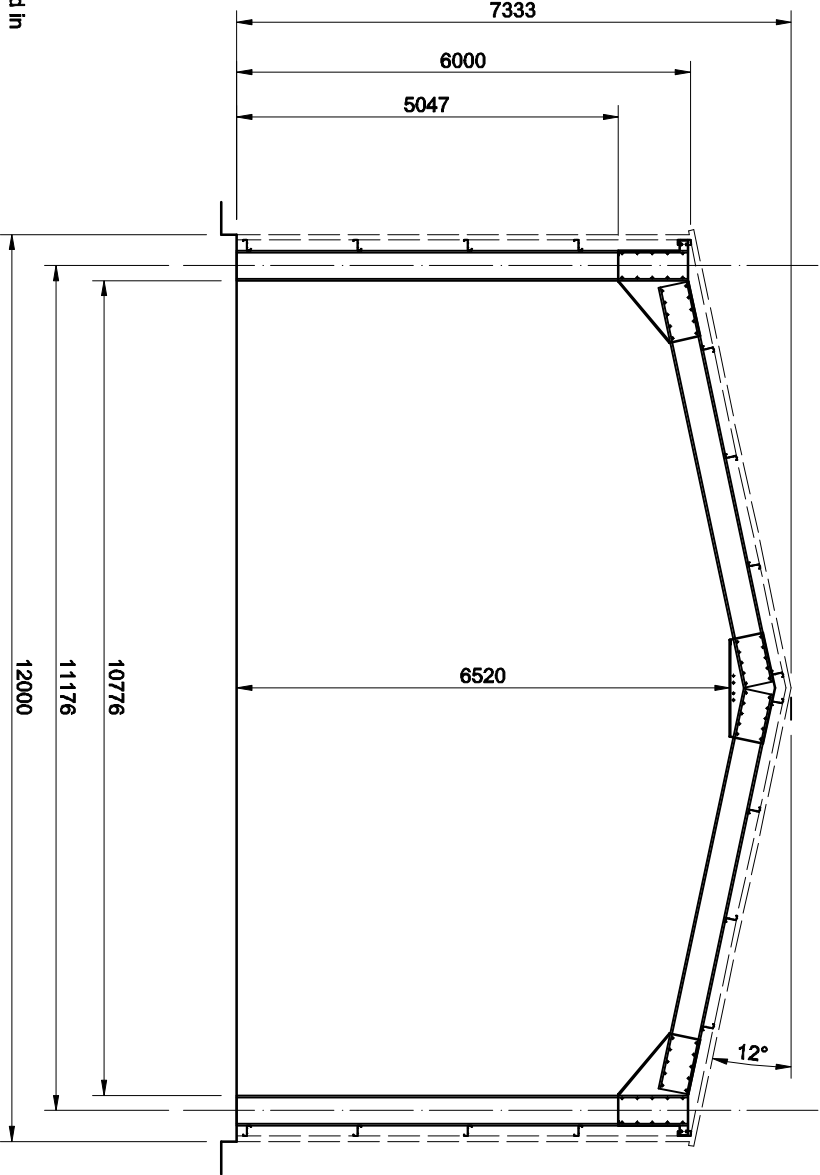

General arrangement drawings to be reviewed and approved in conjunction with pre order confirmation