




FRONT ELEVATION




REAR ELEVATION




SIDE ELEVATION

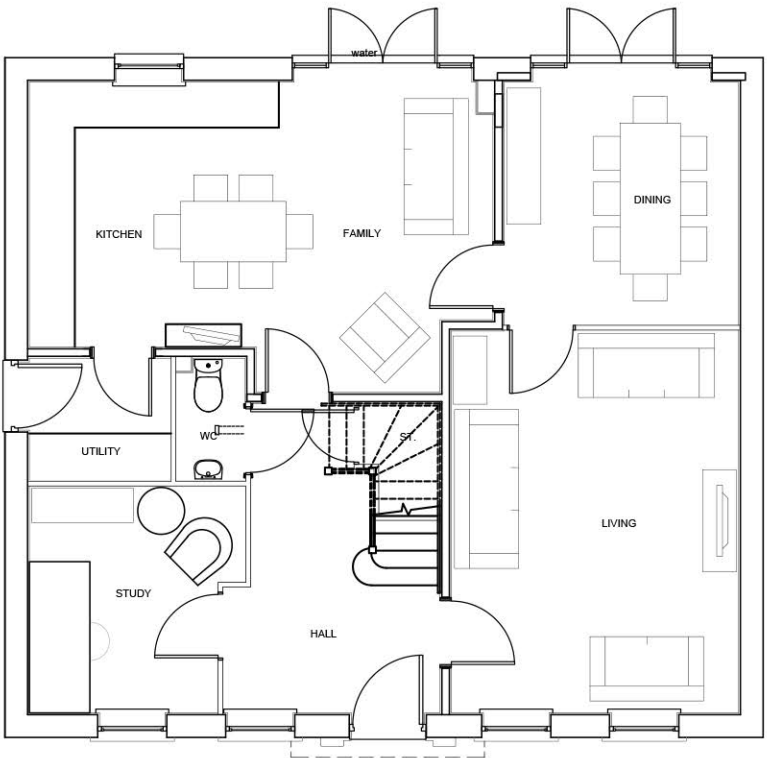

GROUND FLOOR PLAN

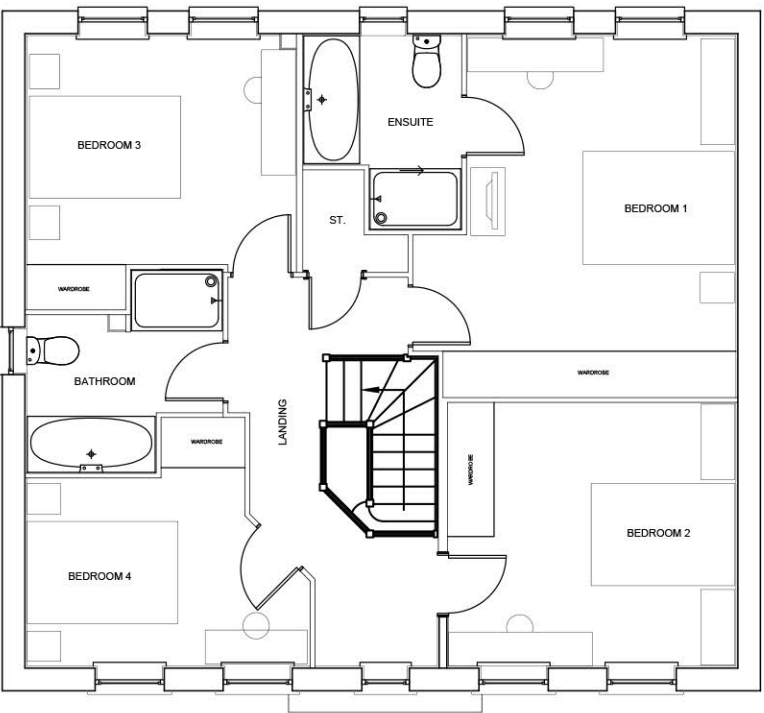

FIRST FLOOR PLAN

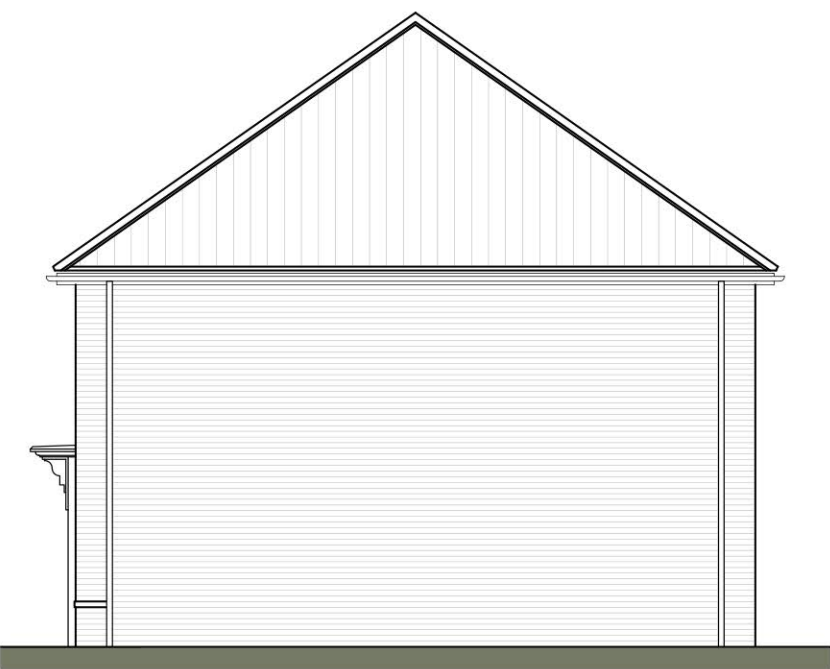

SIDE ELEVATION



REV.	DESCRIPTION	BY:	DATE:

Suite 4, Unit 1,
Benton Office Park,
Bennett Avenue,
Horbury,
Wakefield,
WF4 5RA
Tel: 01924 669424

Web: www.sten-architecture.co.uk
Twitter: @STEN_arch
Facebook: [stenarchitectureltd](https://www.facebook.com/stenarchitectureltd)
Linkedin: [Sten Architecture](https://www.linkedin.com/company/sten-architecture)

CLIENT: Barratt and David Wilson Homes Yorkshire West		TITLE: Planning Drawings Chelworth (H497)	
SITE: Penistone	SCALE AT A3: 1:100	DATE: 04.02.20	DRAWN: TW
	PROJECT NO: 2001	DRAWING NO: 2001.H497.01	CHECKED: REVISION: