


CHECK DIMENSION - ACTUAL SIZE (mm) 100

GROUND FLOOR PLAN

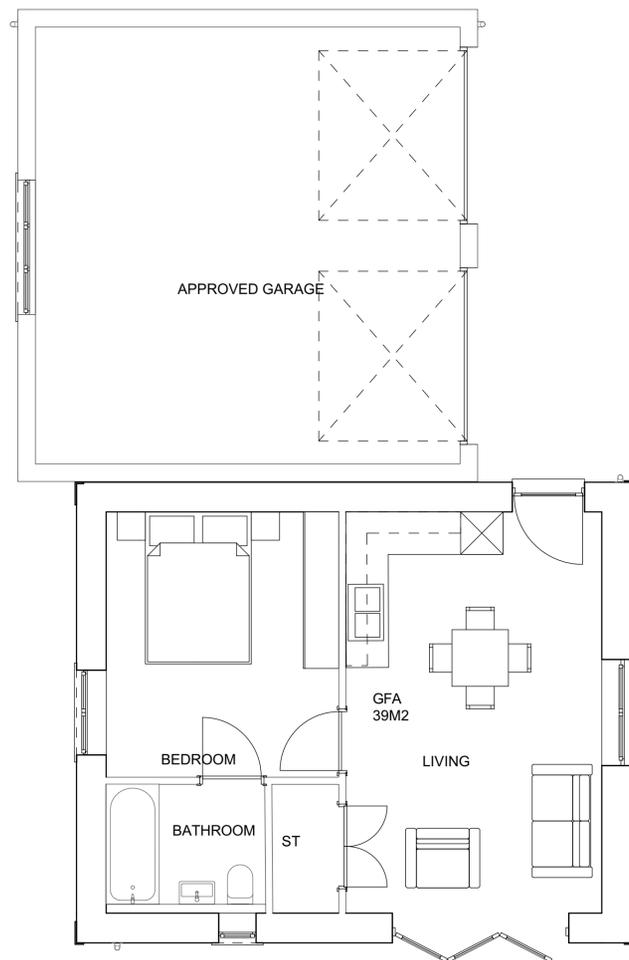

GFA  
39M2

LIVING

BEDROOM

BATHROOM

ST

KITCHEN

DINING

LIVING

BEDROOM

BATHROOM

ST

KITCHEN

DINING