


Notes

1. THIS DRAWING SHOWS THE DIFFERENCE BETWEEN THE PROPOSED REGRADE CONTOURS AND THE PREVIOUS PROPOSED LEVELS

Colour	Band	Area		

Areas where the level is now lower

Areas where the level is now higher

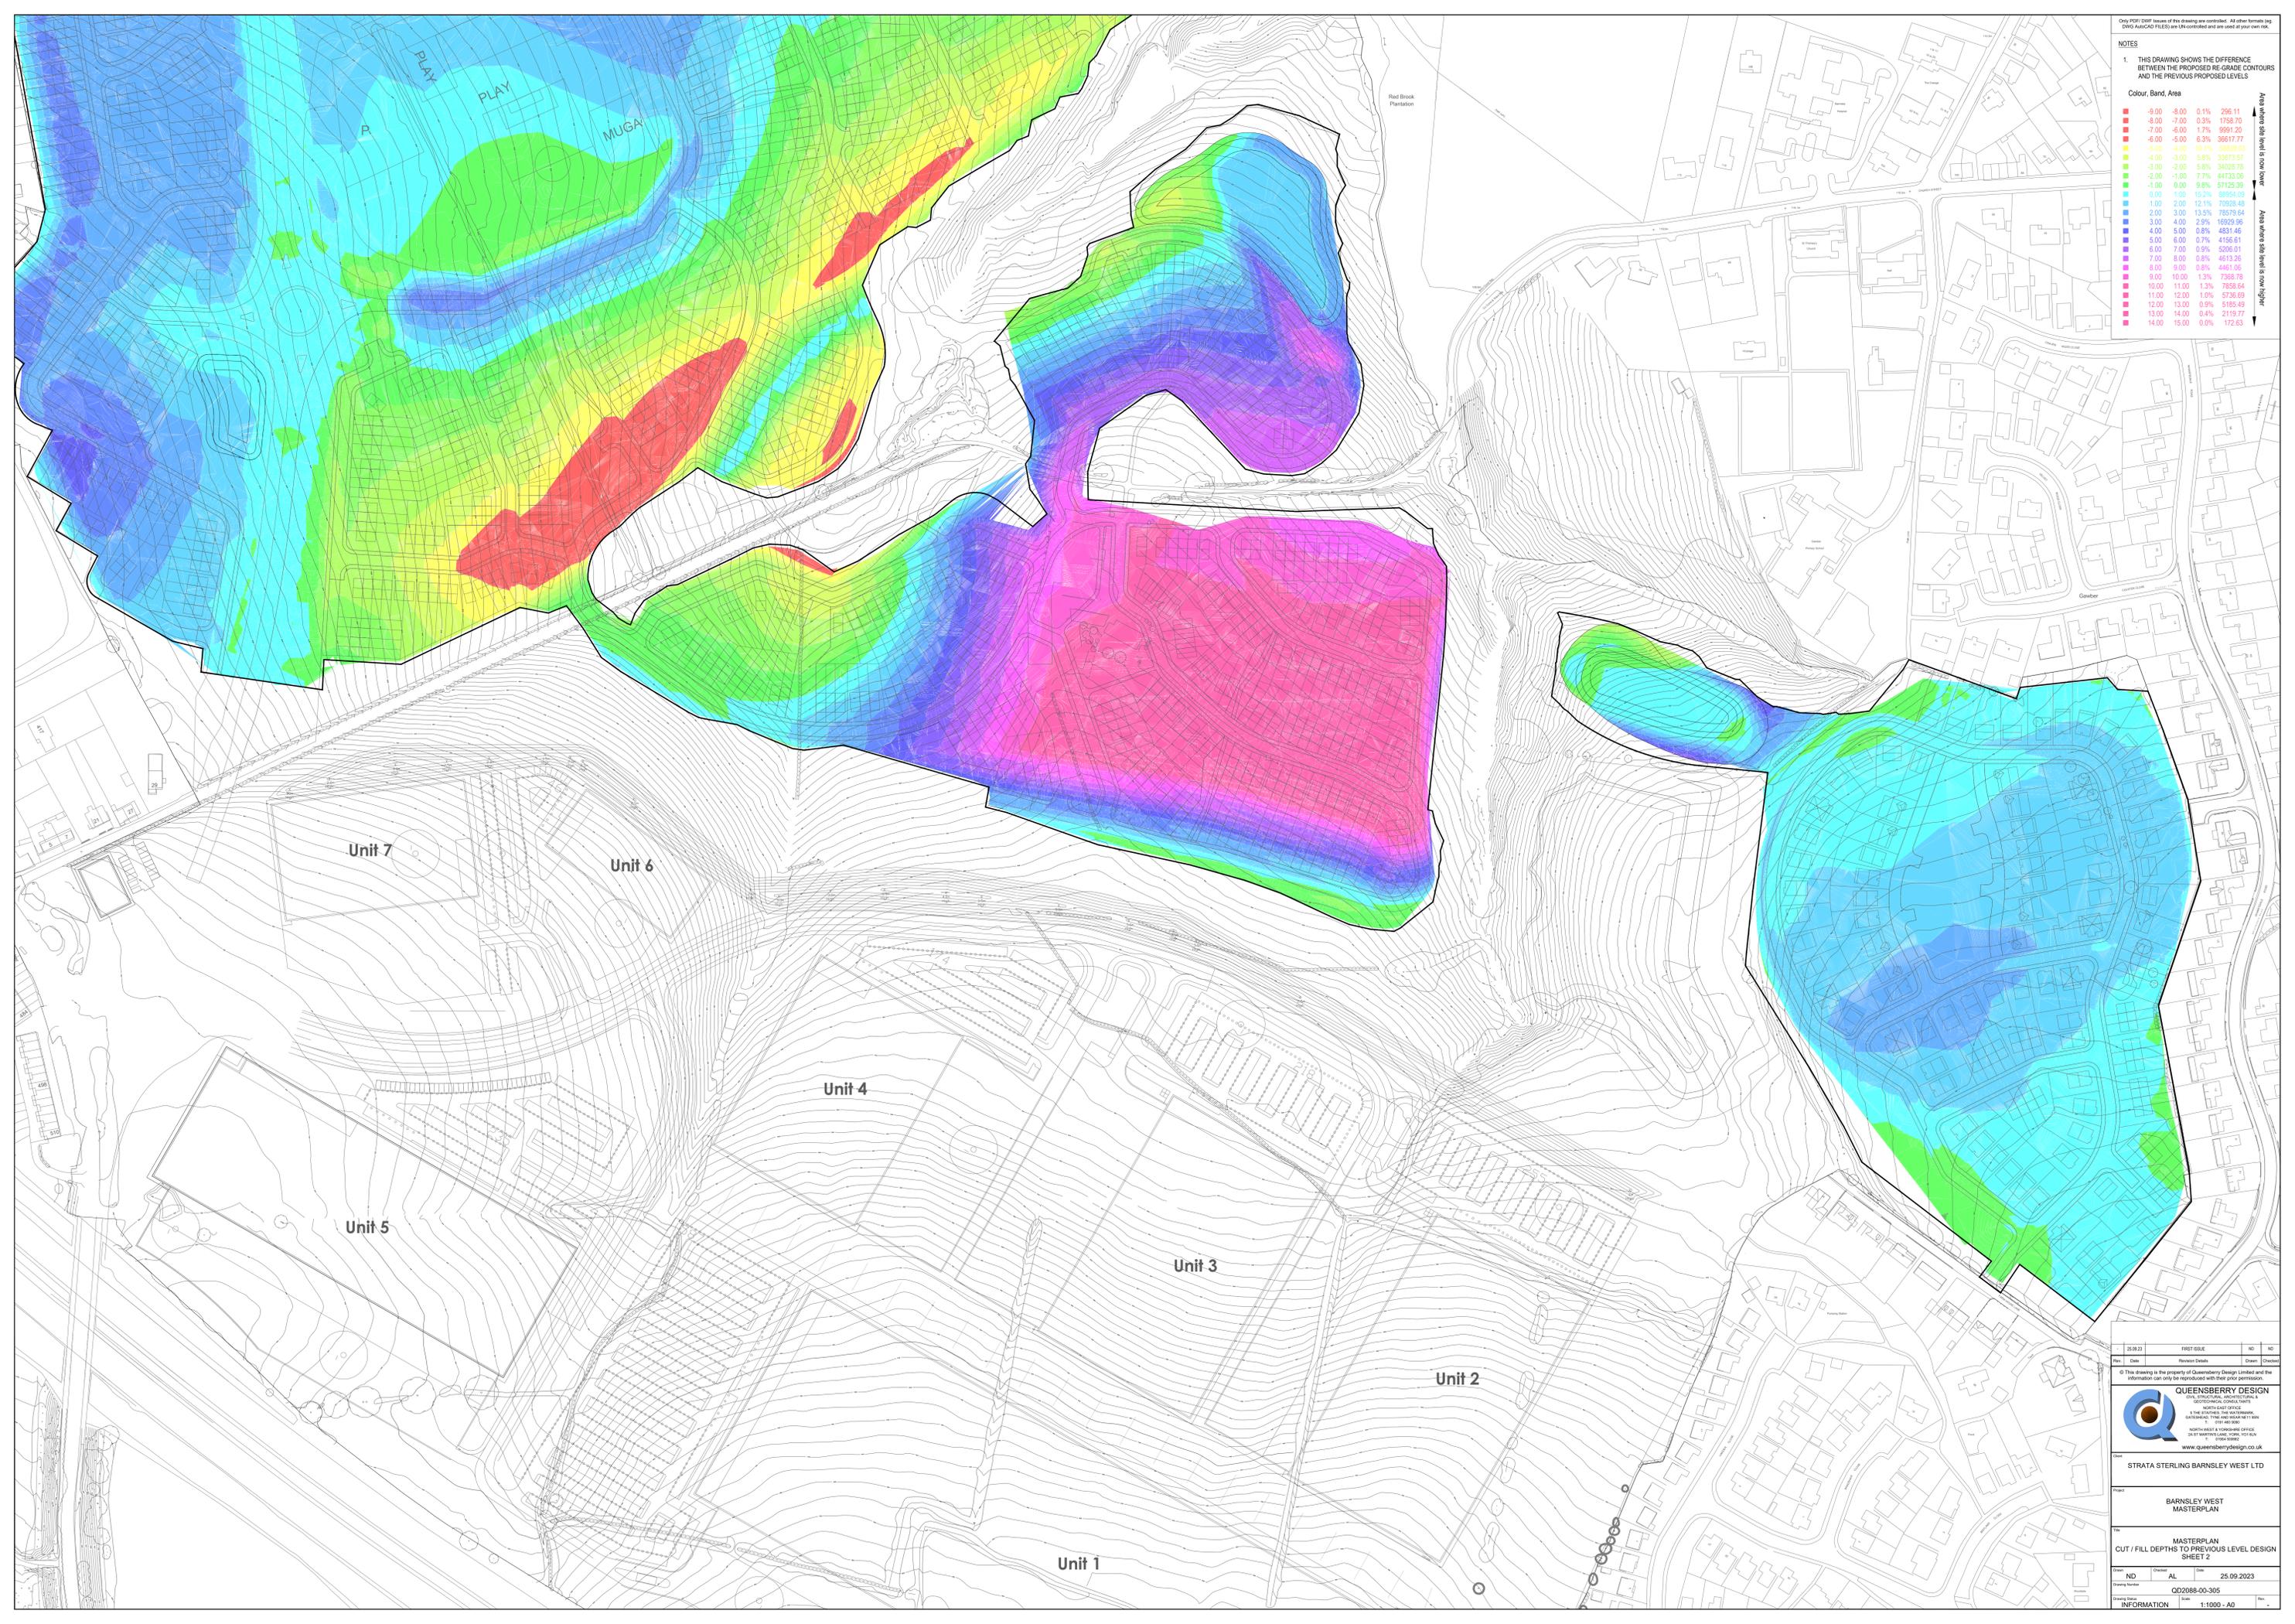

Rev	Date	Revision Details	Drawn	Checked
1	25.09.23	FIRST ISSUE		

© This drawing is the property of Queensberry Design Limited and the information can only be used with their permission.

QUEENSBERRY DESIGN
 www.queensberrydesign.co.uk

Client: STRATA STERLING BARNESLEY WEST LTD

Project: BARNESLEY WEST MASTERPLAN

Title: MASTERPLAN CUT / FILL DEPTHS TO PREVIOUS LEVEL DESIGN SHEET 2

Drawn	ND	Checked	AL	Date	25.09.2023
Drawing Number	QD2088-00-305		Scale	1:1000 - A0	