

Material change in use of land for stationing of caravans for residential occupation with facilitating development (retrospective)

Land to rear of Cliff Lane, Brierley, Barnsley S72 9HR

Mr and Mrs D Connor


Plan 3: Plans and Elevations for Utility Sheds and concrete panel fence Scale 1:50 A4

Materials: Stained timber with felt roof. Timber window and door frames


Size 2.2 x 2m x 1.8 m high with pent roof.



**Concrete panel fence and posts**

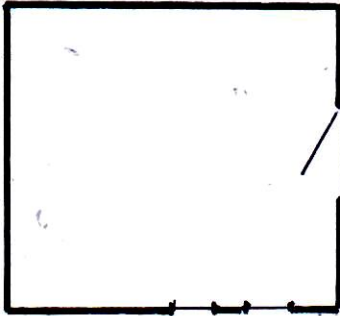


**Floor plan**

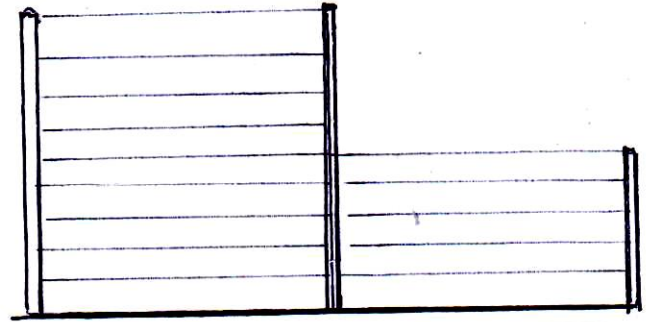


**2m high to site boundary**


**1m high between pitches**

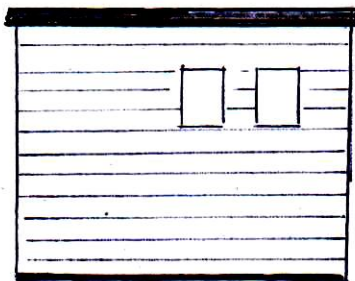

**Front Elevation**

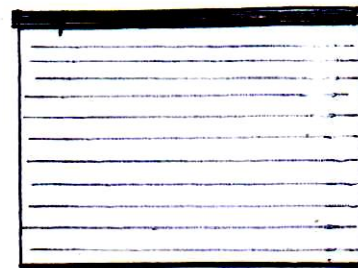

**Rear Elevation**

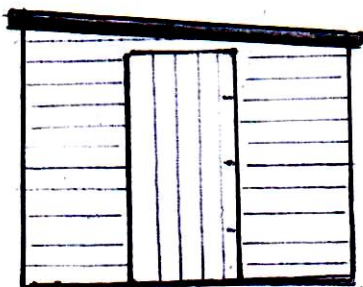

**Side Elevation**



**Side Elevation**