
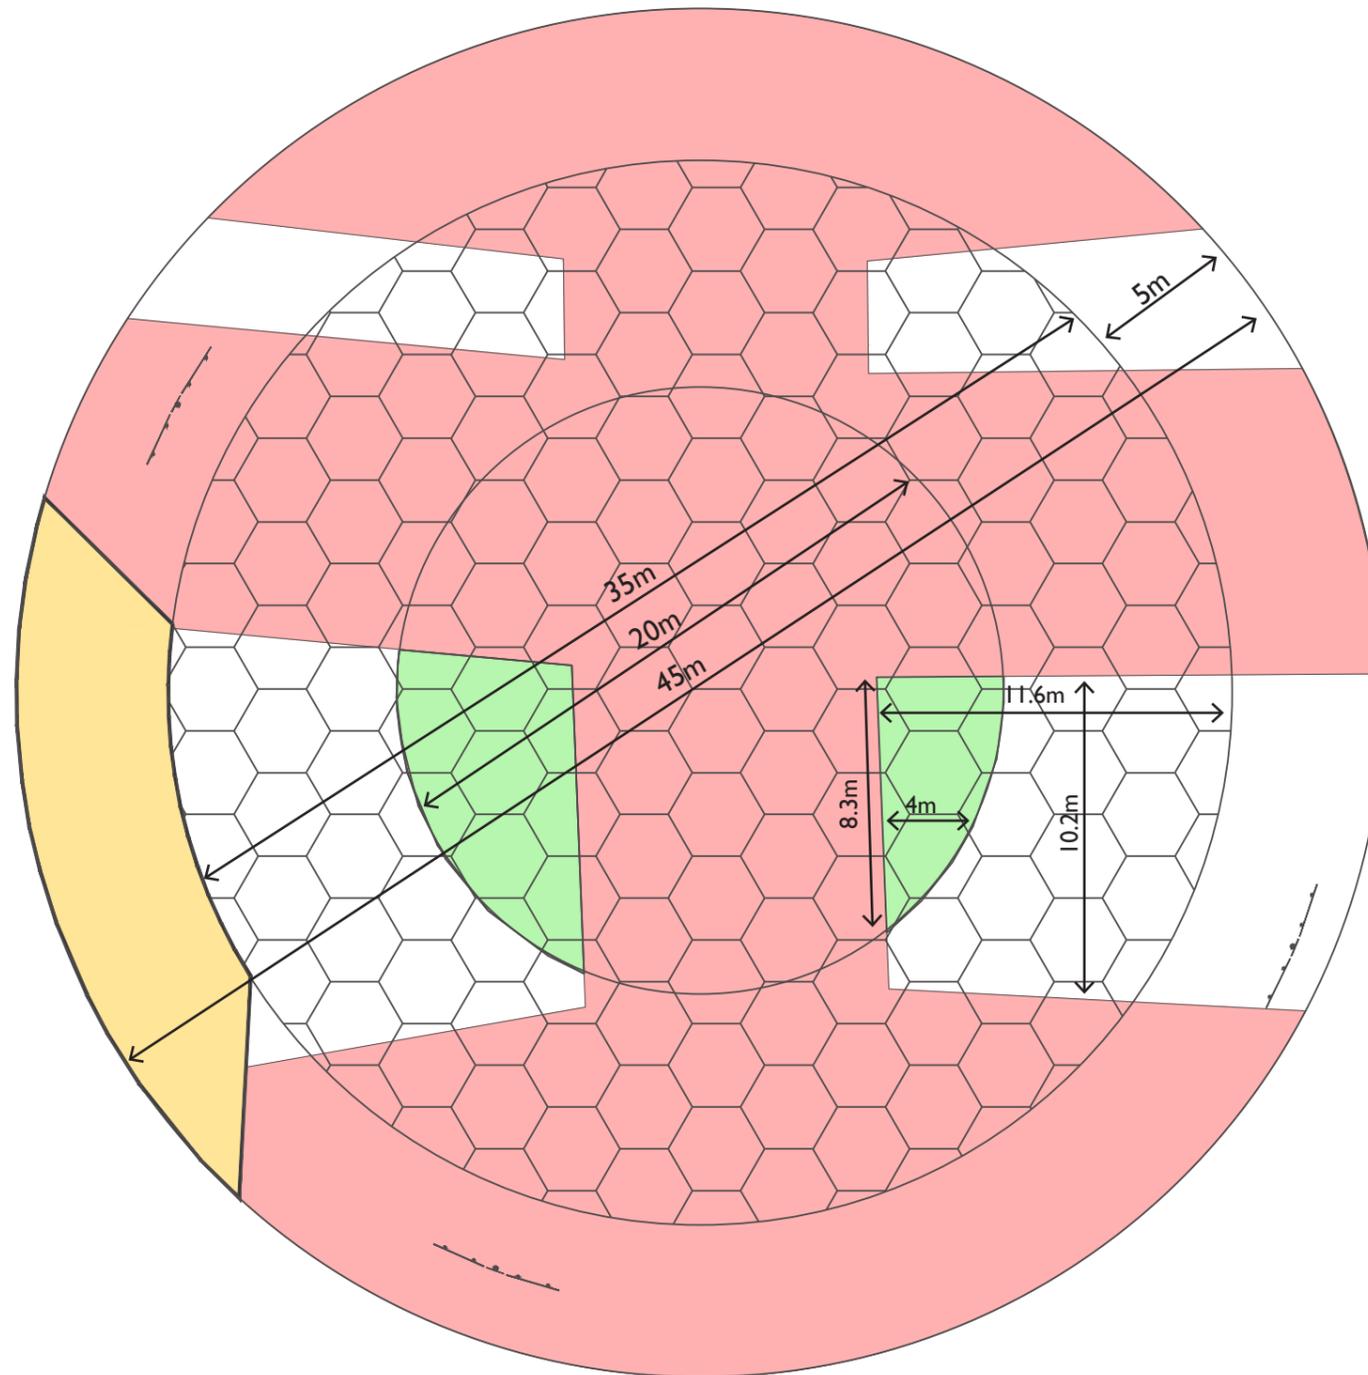


# LANDSCAPE SKETCH DESIGN - CONSTRAINTS

## CONSTRAINTS GRAPHIC

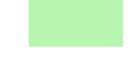

### KEY

-  Hard paved maintenance bay
-  Tree exclusion zone due to sewer easement
-  Available area for tree planting/sculpture
-  Area available for low level planting/shrubs
-  Proposed chevrons/traffic signs - exact location TBC