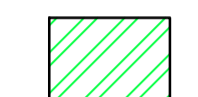
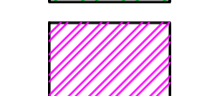
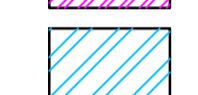


DO NOT SCALE

NOTES

- 1. FOR SECTIONS REFER TO DRAWING 27022-RP-001.

KEY

-  PROPOSED NEW CARRIAGEWAY CONSTRUCTION
-  PROPOSED FOOTWAY CONSTRUCTION
-  PROPOSED FULL ROUNDABOUT BUILD UP

REV	DATE	BY	DESCRIPTION	CHK	APP
A	22/03/17	PA	FIRST ISSUE	DB	DB

DRAWING STATUS: FOR INFORMATION ONLY



Three White Rose Office Park, Millshaw Park Lane, Leeds LS11 0DT
 Tel: +44 (0)113 395 6200 Fax: +44 (0)113 395 6201
 www.wspgroup.com www.pbworld.com

CLIENT: BARRATT HOMES

ARCHITECT:

PROJECT: LEE LANE, ROYSTON

TITLE: PRELIMINARY PAVEMENT PLAN



SCALE @ A1: 1:250	CHECKED: DB	APPROVED: DB
----------------------	----------------	-----------------

CAD FILE: 27022-GA-001	DESIGN/DRAWN: PA	DATE: March 2017
---------------------------	---------------------	---------------------

PROJECT No: 70027022	DRAWING No: 27022-GA-001	REV: A
-------------------------	-----------------------------	-----------

© WSP Group Ltd

NORTH

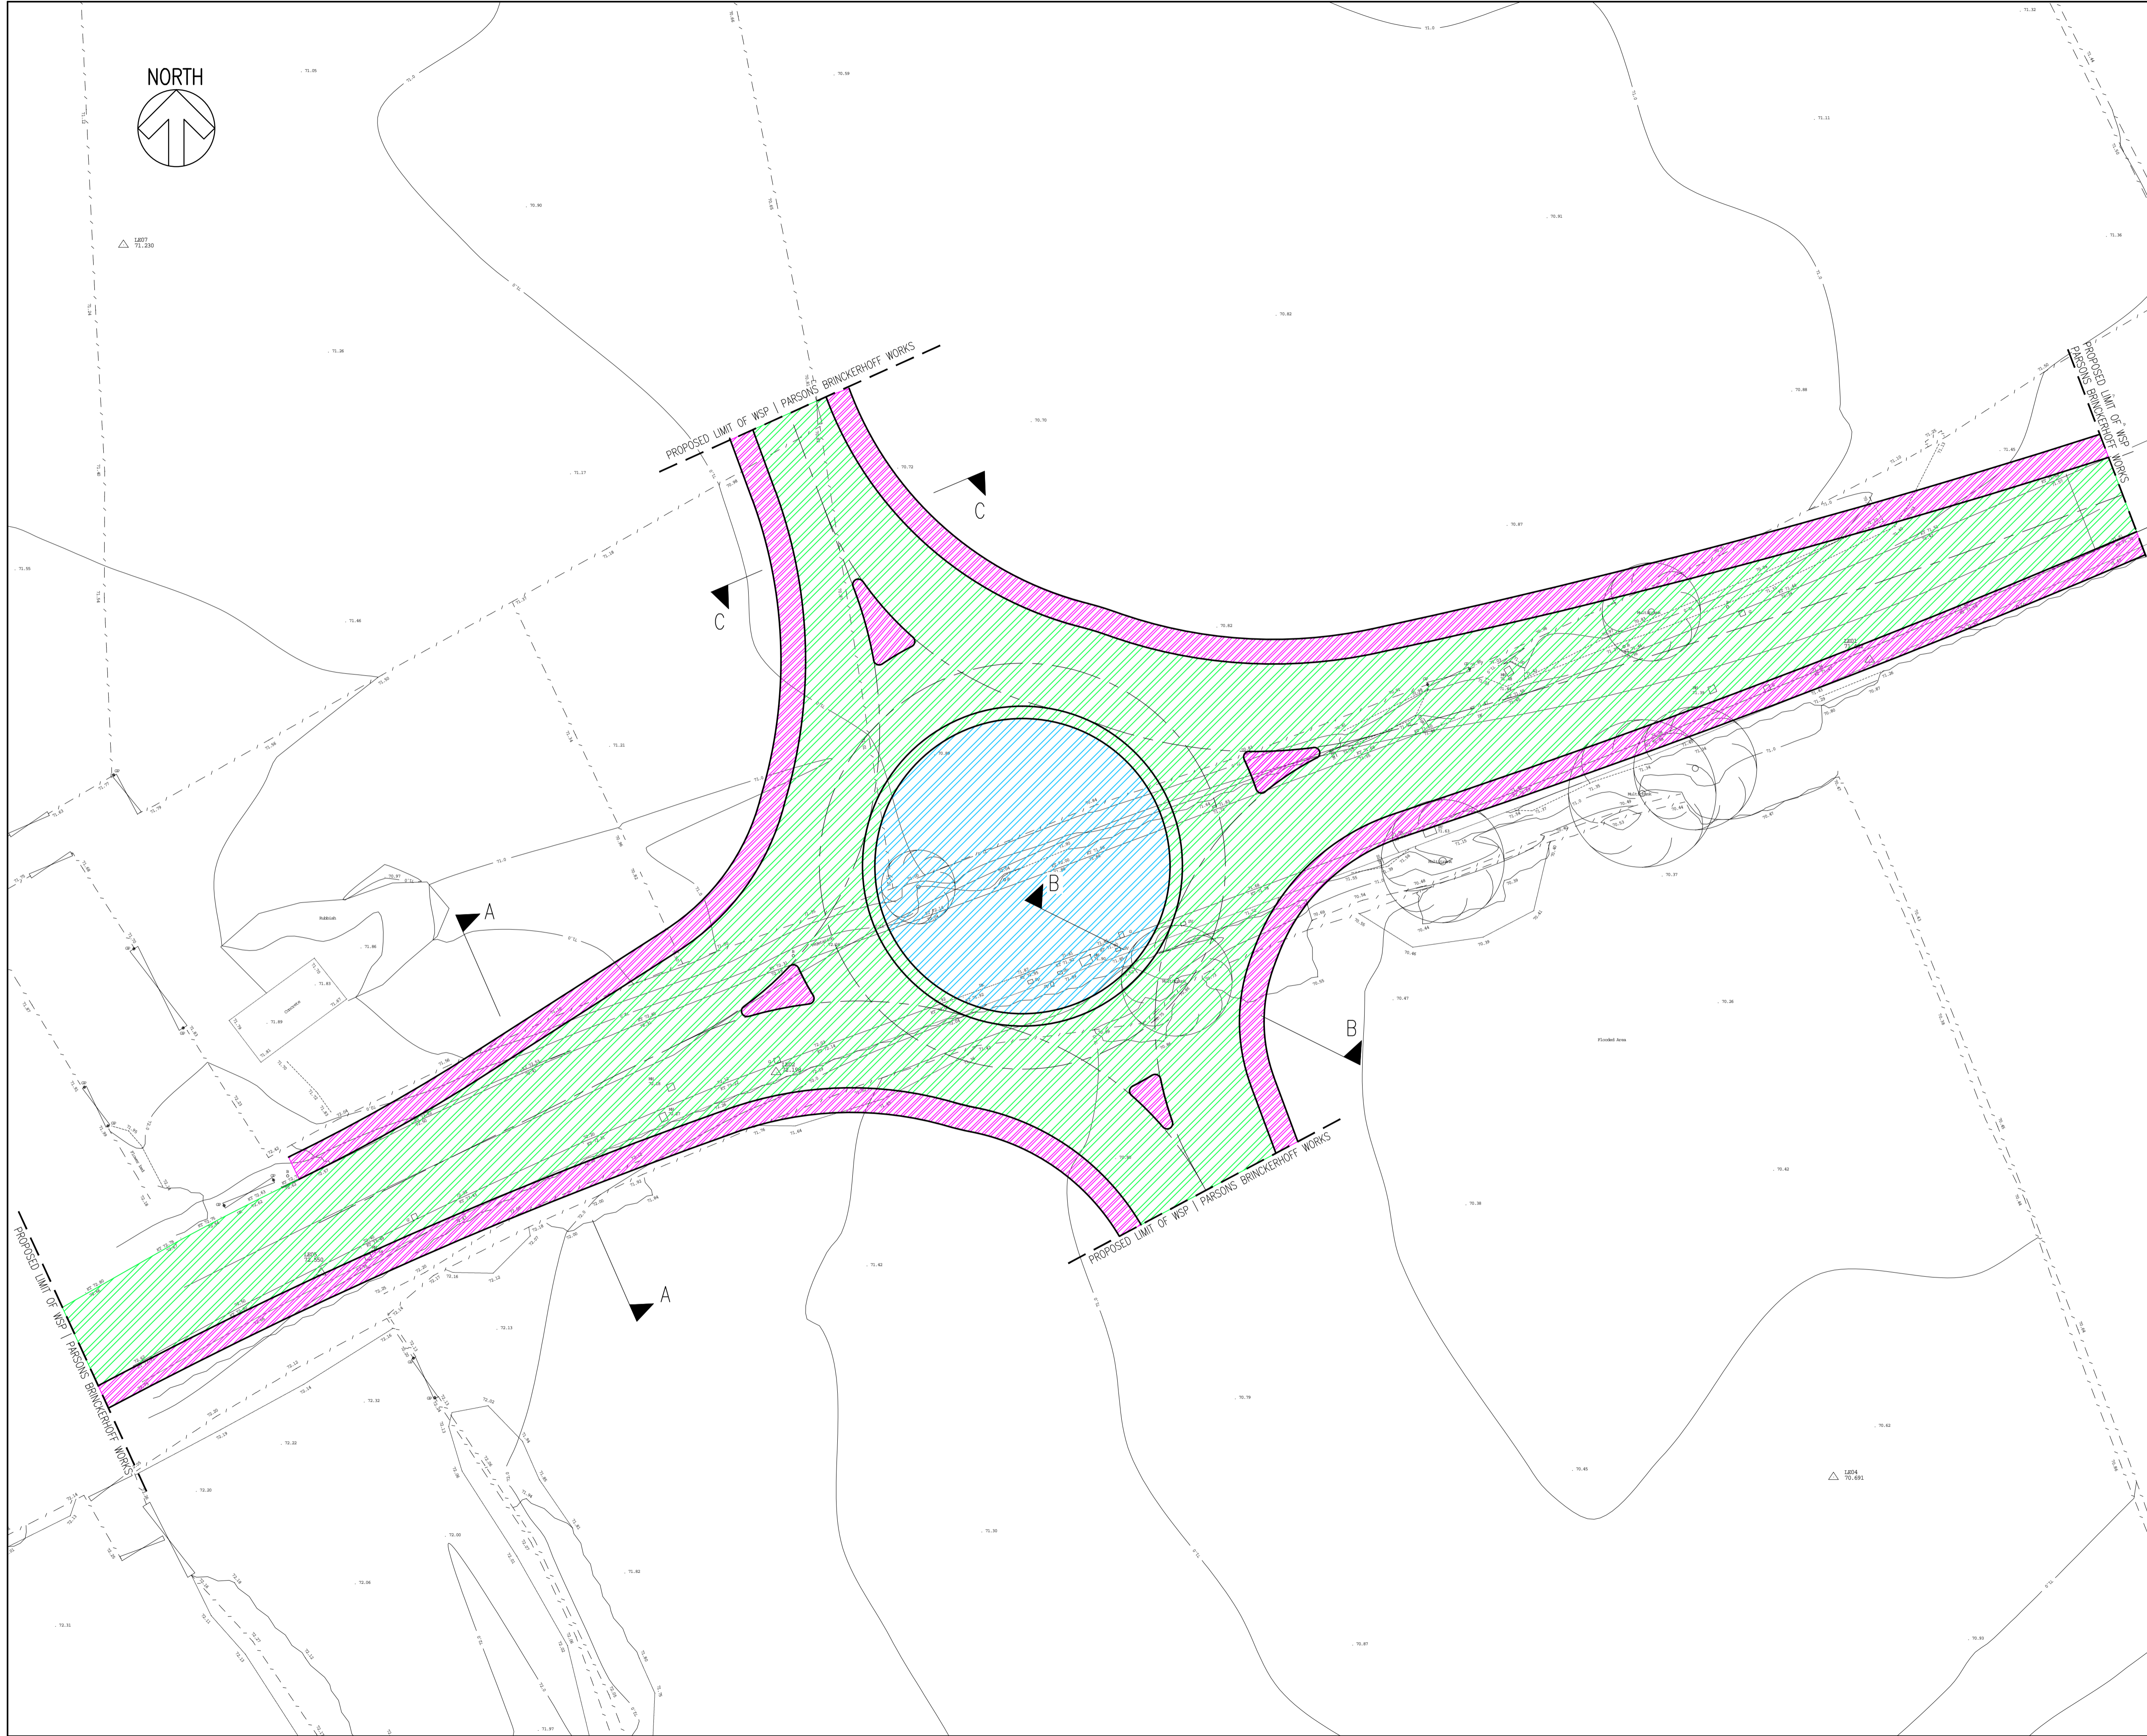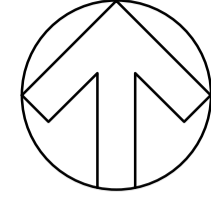

\\UK.WSPGROUP.COM\CENTRAL_DATA\PROJECTS\700270XX\70027022 - LEE LANE ROYSTON\E MODELS AND DRAWINGS\DEVELOPMENT\AUTOCAD\GA GENERAL ARRANGEMENT\27022-GA-001.DWG 22/03/2017 15:58:16 Anastasias, Paras