


PROPOSED PLANNING LAYOUT

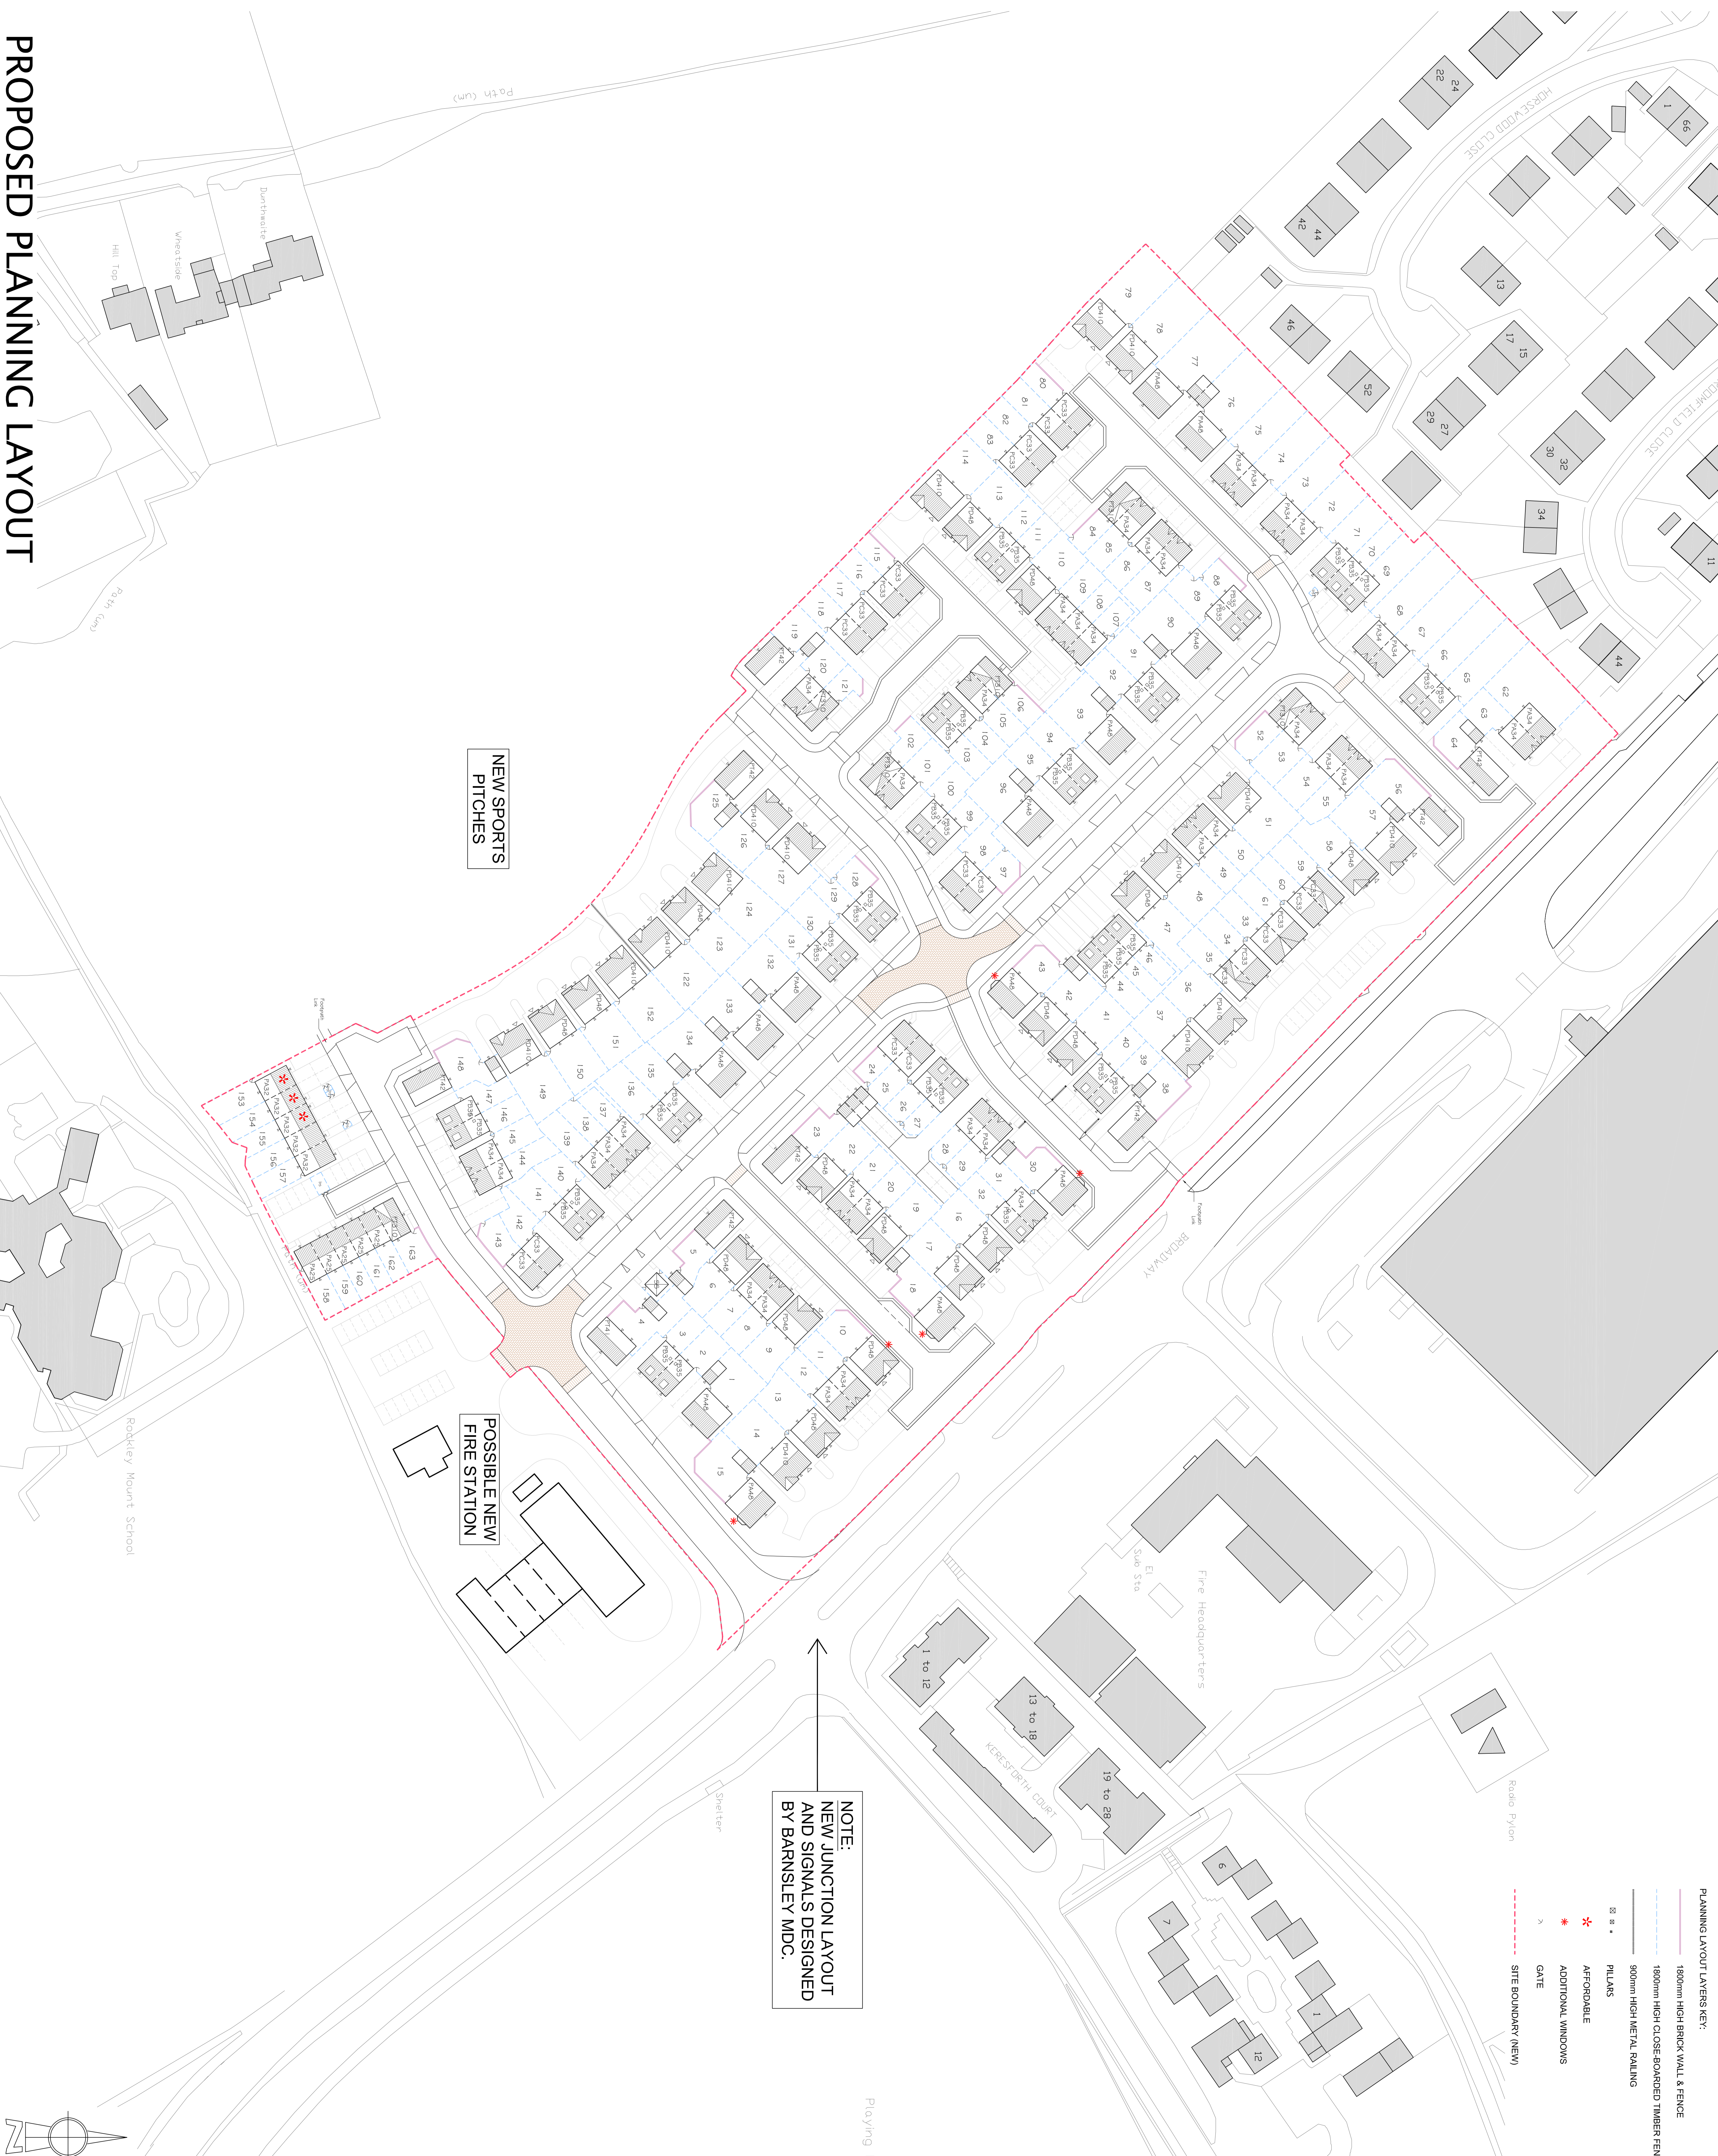

NOTE:
NEW JUNCTION LAYOUT
AND SIGNALS DESIGNED
BY BARNESLEY MDC.

PLANNING LAYOUT LAYERS KEY:

- 1800mm HIGH BRICK WALL & FENCE
- 1800mm HIGH CLOSE-BOARDED TIMBER FENCE
- 1800mm HIGH CLOSE-BOARDED TIMBER FENCE
- 900mm HIGH METAL RAILING
- * AFFORDABLE
- * AFFORDABLE
- * ADDITIONAL WINDOWS
- * GATE
- SITE BOUNDARY (NEW)

SCHEDULE OF ACCOMMODATION:

HouseType	Total
Godford (688)	38 No.
Sherrif Detached House	
Ashby (1058)	36 No.
Sherrif Detached House	
Chantry (298)	20 No.
3 Bed Detached House	
Bradenham (1153)	17 No.
2 Storey Detached House	
Epsham (134)	12 No.
4 Storey Detached House	
Kentdale (122)	5 No.
4 Bed Detached House	
Sherrif (1389)	19 No.
2 Storey Detached House	
Carlton (689)	5 No.
2 Storey Semi-Attached House	
Epsham (688)	6 No.
2 Bed Semi-Attached House	
Middle (688)	4 No.
3 Bed Semi-Attached House	
TOTAL	163 No. UNITS

PRELIMINARY

drawing no: P13.4718.01
 scale: 1:500
 date: AUG 13
 drawing checked: [Signature]
 date: [Date]
 drawing made: [Signature]
 date: [Date]

PROJECT:
 PROPOSED RESIDENTIAL DEVELOPMENT
 KINGSTONE SCHOOL, BARNESLEY

DRAWING OF:
 PROPOSED PLANNING LAYOUT

CLIENT:
 TAYLOR WIMPEY YORKSHIRE

John R Paley Associates

MARKETING NAME: