




KEY:
25m FORWARD VISIBILITY SPLAY (20MPH)

NOTES
1. PRELIMINARY LAYOUT SUBJECT TO DETAILED DESIGN INCLUDING FULL CDM COMPLIANCE, STATUTORY UNDERTAKERS SEARCH/DIVERSION REQUIREMENTS, HIGHWAY DRAINAGE PROVISION, LAND AVAILABILITY CAPACITY ASSESSMENT AND LOCAL AUTHORITY APPROVAL.

DESIGN VEHICLE

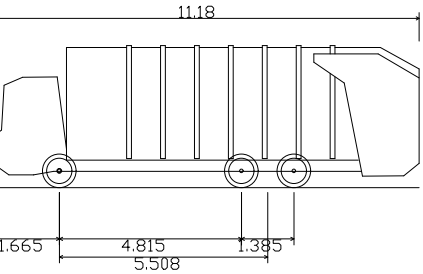

Phoenix 2 One-Pass (with Elite 6x4 chassis)
Overall Length 11.180m
Overall Width 2.550m
Overall Body Height 3.760m
Min Body Ground Clearance 0.312m
Track Width 2.550m
Lock to lock time 4.00s
Kerb to Kerb Turning Radius 10.150m

B	03/08/22	SG	UPDATED SITE PLAN REV B	MEW	MEW	PROJECT WOODVIEW FARM, BARNSELEY	CLIENT RMH PROPERTIES LTD				 OPTIMA Intelligent Highway Solutions Suite 1, 3rd Floor, Goodbard House, Infirmary Street Leeds LS1 2JP optimahighways.com T 0113 245 1679
A	03/08/22	SG	UPDATED SITE PLAN REV A	MEW	MEW						
-	26/01/22	MSP	INITIAL ISSUE	MEW	MEW						
REV	DATE	BY	DESCRIPTION	CHK	APP	DRAWING TITLE LAYOUT REVIEW	CHECKED MEW	APPROVED MEW	DRG No. 22015/ATR/01		
STATUS PRELIMINARY							DRAWN BY: MSP	SCALE @ A2 1:500	DATE AUGUST 2022	REV. B	