



APPLICATION NUMBER 2025/0436 95 ST RAFFORD AVENUE ELSECAR BARNSELEY S748AL
 TS = TOOLSHEED ELEVATION BUILT 12+ YEAR AGO SCALE 1:50 MM


SIDE FACING NORTHERLY

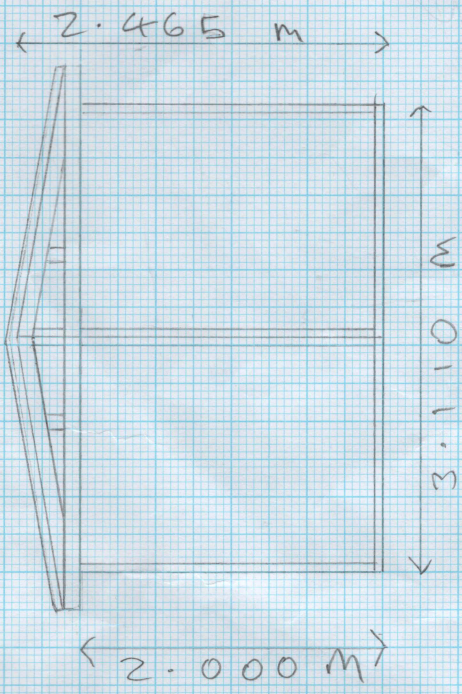


BACK FACING WESTERLY

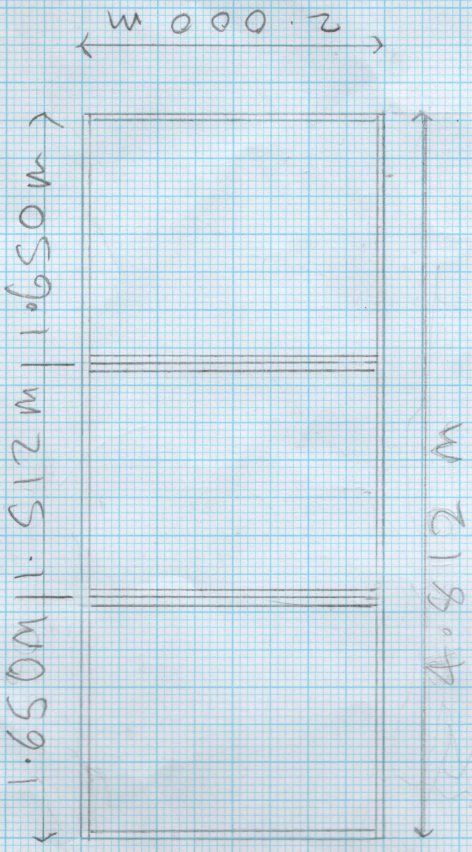


FLOOR AREA 2 SECTIONS

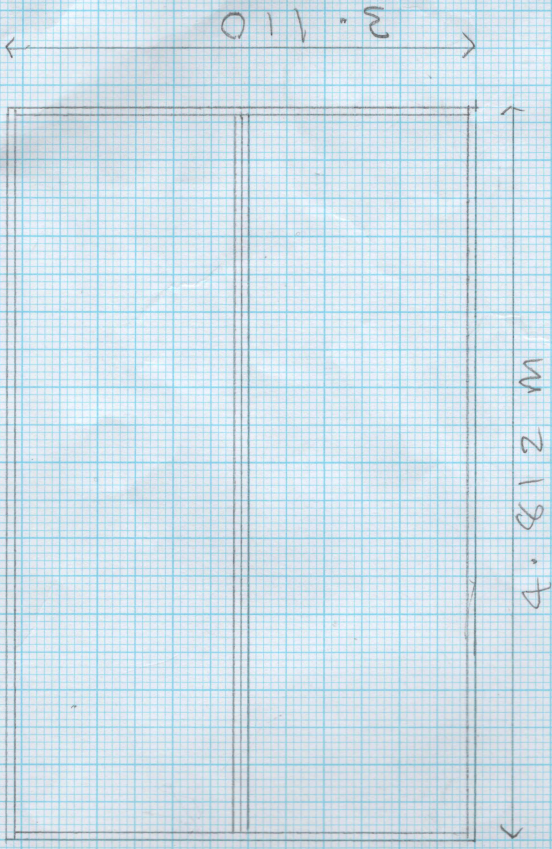


A. FRAMES

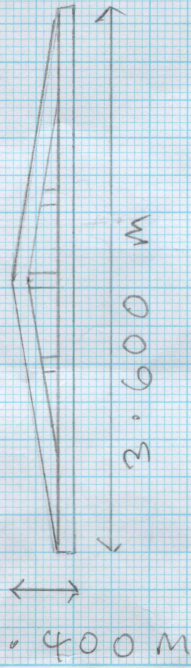

ROOF SECTIONS X 4

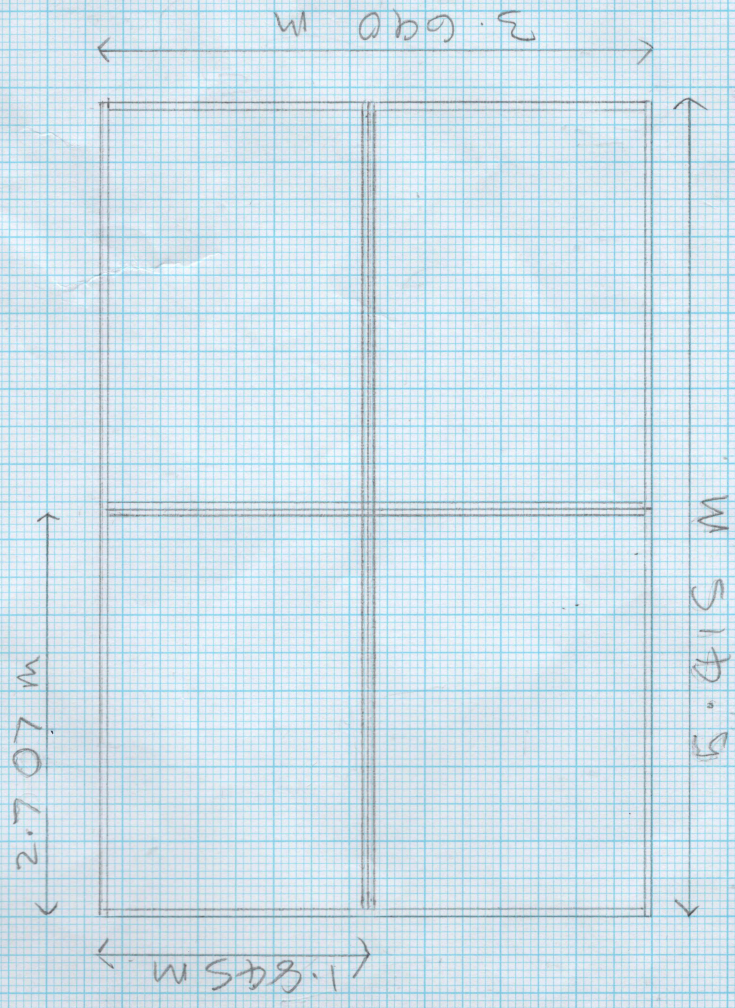

SIDE FACING SOUTHERLY

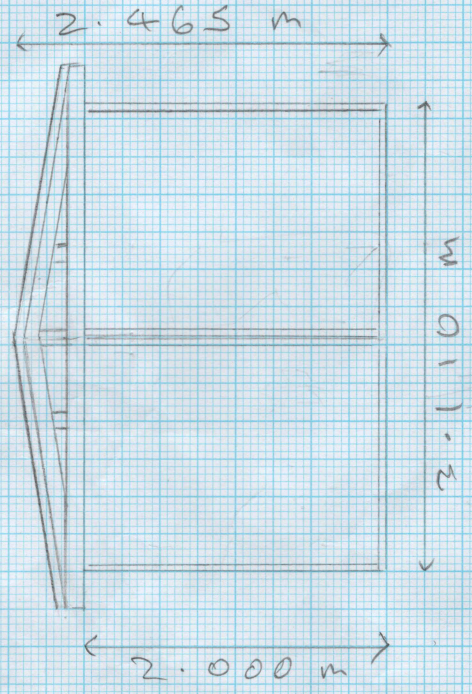

FRONT FACING EASTERLY

