





FRONT ELEVATION

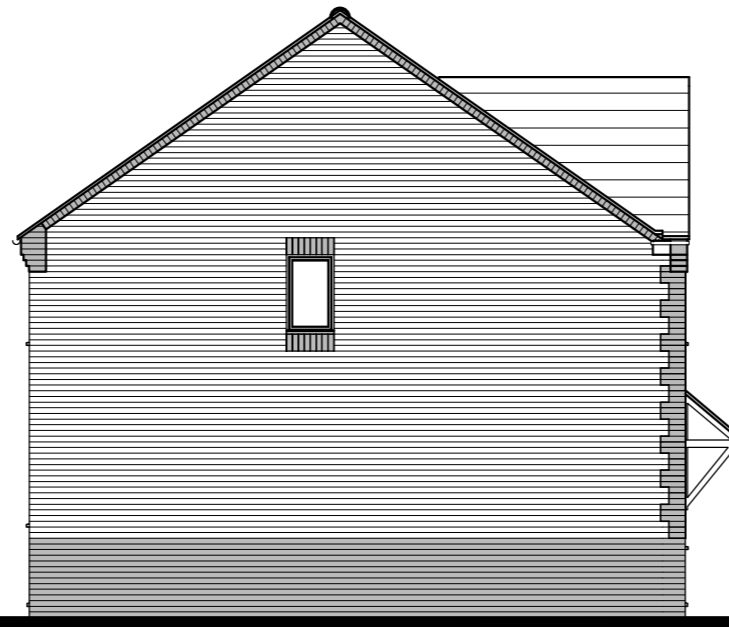


SIDE ELEVATION




REAR ELEVATION

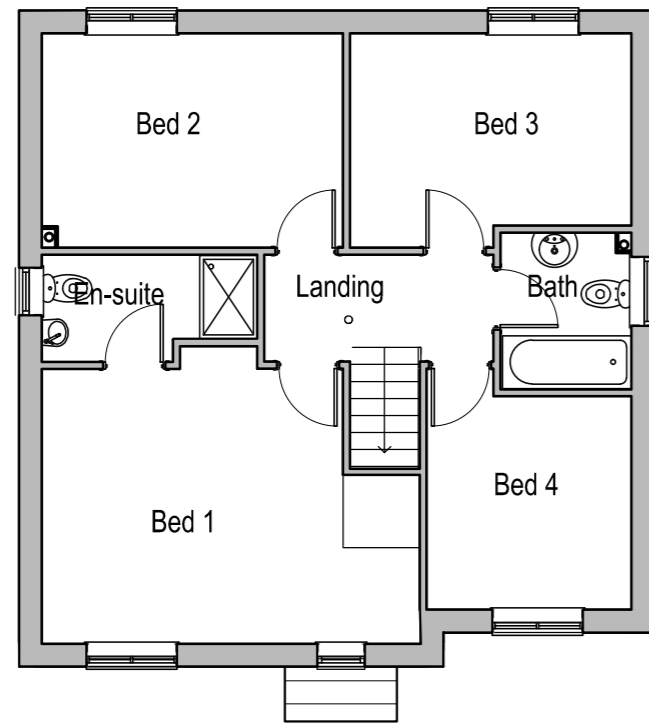

FIRST FLOOR PLAN

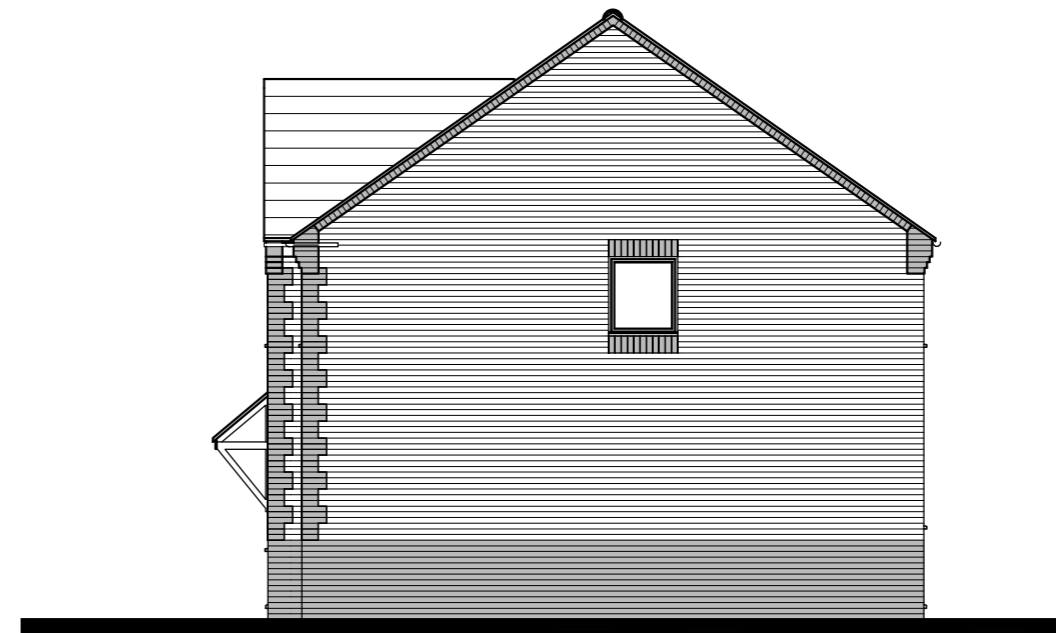

SIDE ELEVATION

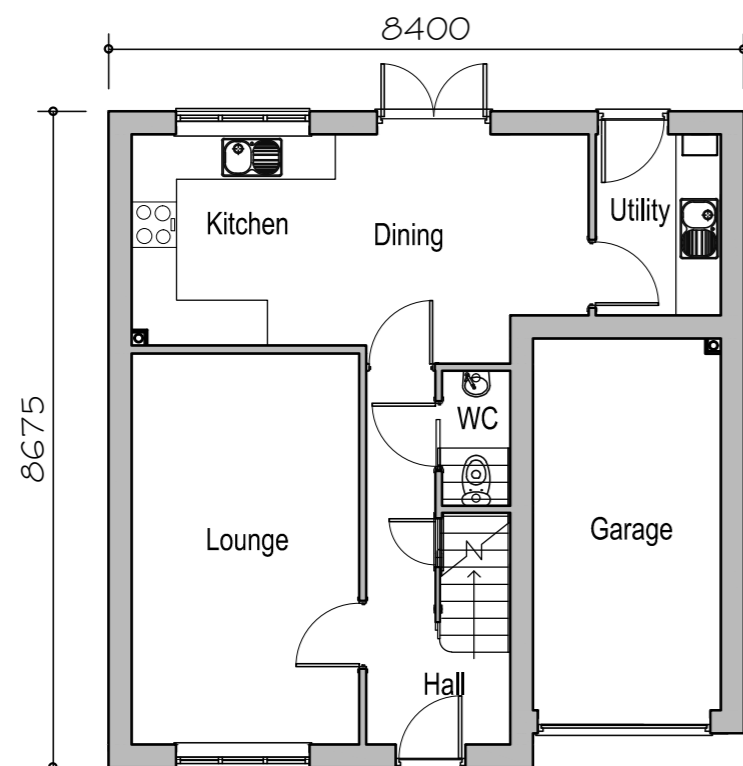

GROUND FLOOR PLAN



FLOOR AREA
108.89m², 1172ft²

**PLANNING
DRAWING**

405 dwelling type

**GLEESON
HOMES & REGENERATION**

A	CF layout and external detailing revised	14.03.11	Scale
B	Dimensions added	22.10.12	
C	Elevation styling revised. Kitchen/utility and bath, en-suite		1:100
	Bed 2 & 4 layout revised	20.09.15	at A2
D	Based on latest Rev 5 working drawing	28.05.14	
E	Based on latest Rev X working drawing	19.10.15	Date
			July.10
			Dwg No
			405/1E