



ALIGNMENT - SECTION LINE1 - LONGSECTION
SCALE: H 1:500,V 1:100. DATUM: 130.000

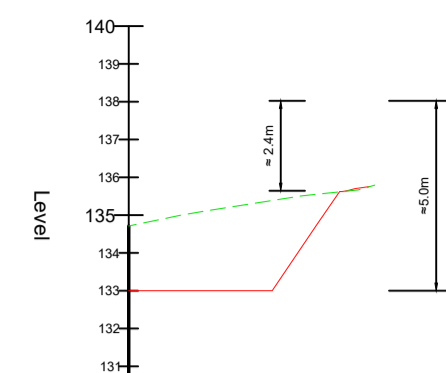


Chainage	0.000	10.000	20.000	30.000	37.630
Proposed Levels	133.000	133.000	133.204	133.391	
Existing Levels	132.811	132.904	132.816	132.857	
Horizontal Geometry	L=37.643				

ALIGNMENT - SECTION LINE2 - LONGSECTION
SCALE: H 1:500,V 1:100. DATUM: 130.000

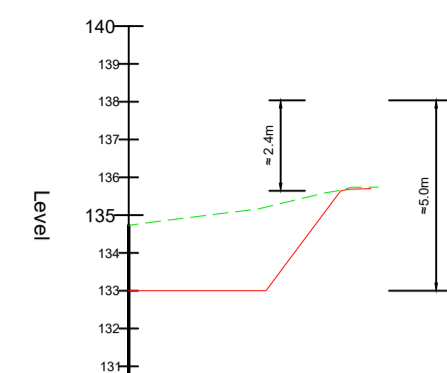


Chainage	0.000	10.000	20.000	30.000	41.910
Proposed Levels	133.000	133.000	133.040	133.087	
Existing Levels	132.772	132.968	132.915	132.971	
Horizontal Geometry	L=41.911				

ALIGNMENT - SECTION LINE3 - LONGSECTION
SCALE: H 1:500,V 1:100. DATUM: 130.000

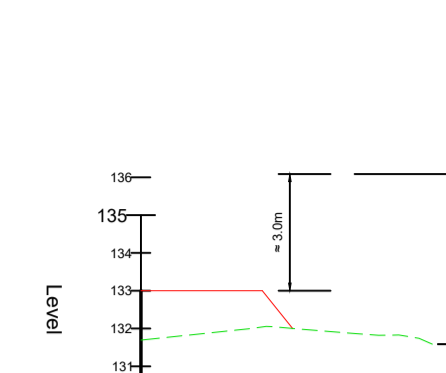

Chainage	0.000	10.000	20.000	30.000	49.790
Proposed Levels	133.000	133.000	132.910	132.842	
Existing Levels	131.990	132.002	132.002	131.842	
Horizontal Geometry	L=49.795				


ALIGNMENT - SECTION LINE 4 - LONGSECTION
SCALE: H 1:500,V 1:100. DATUM: 130.000

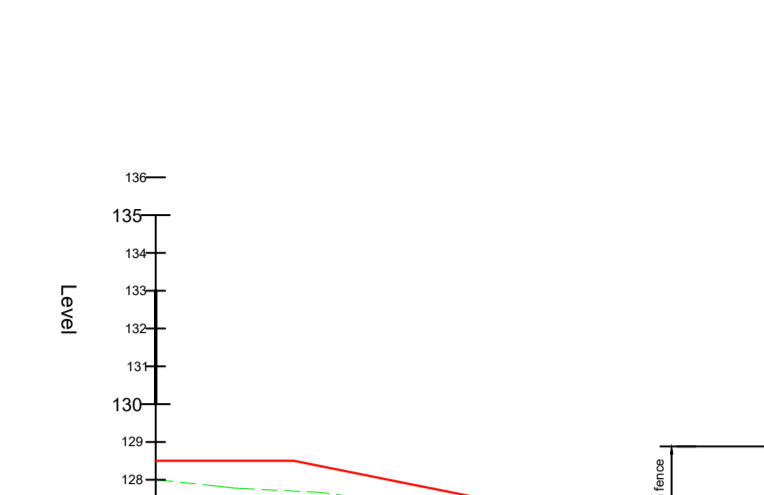

Chainage	0.000	10.000	20.000	30.000	40.000	50.000	60.000	70.000	80.000	81.140	
Proposed Levels											
Existing Levels											
Horizontal Geometry											

© 2020 RPS Group

- Notes
- This drawing has been prepared in accordance with the scope of RPS's appointment with its client and is subject to the terms and conditions of that appointment. RPS accepts no liability for any use of this document other than by its client and only for the purposes for which it was prepared and provided.
 - If received electronically it is the recipient's responsibility to print to correct scale. Only written dimensions should be used.
 - This drawing should be read in conjunction with all other relevant drawings and specifications.

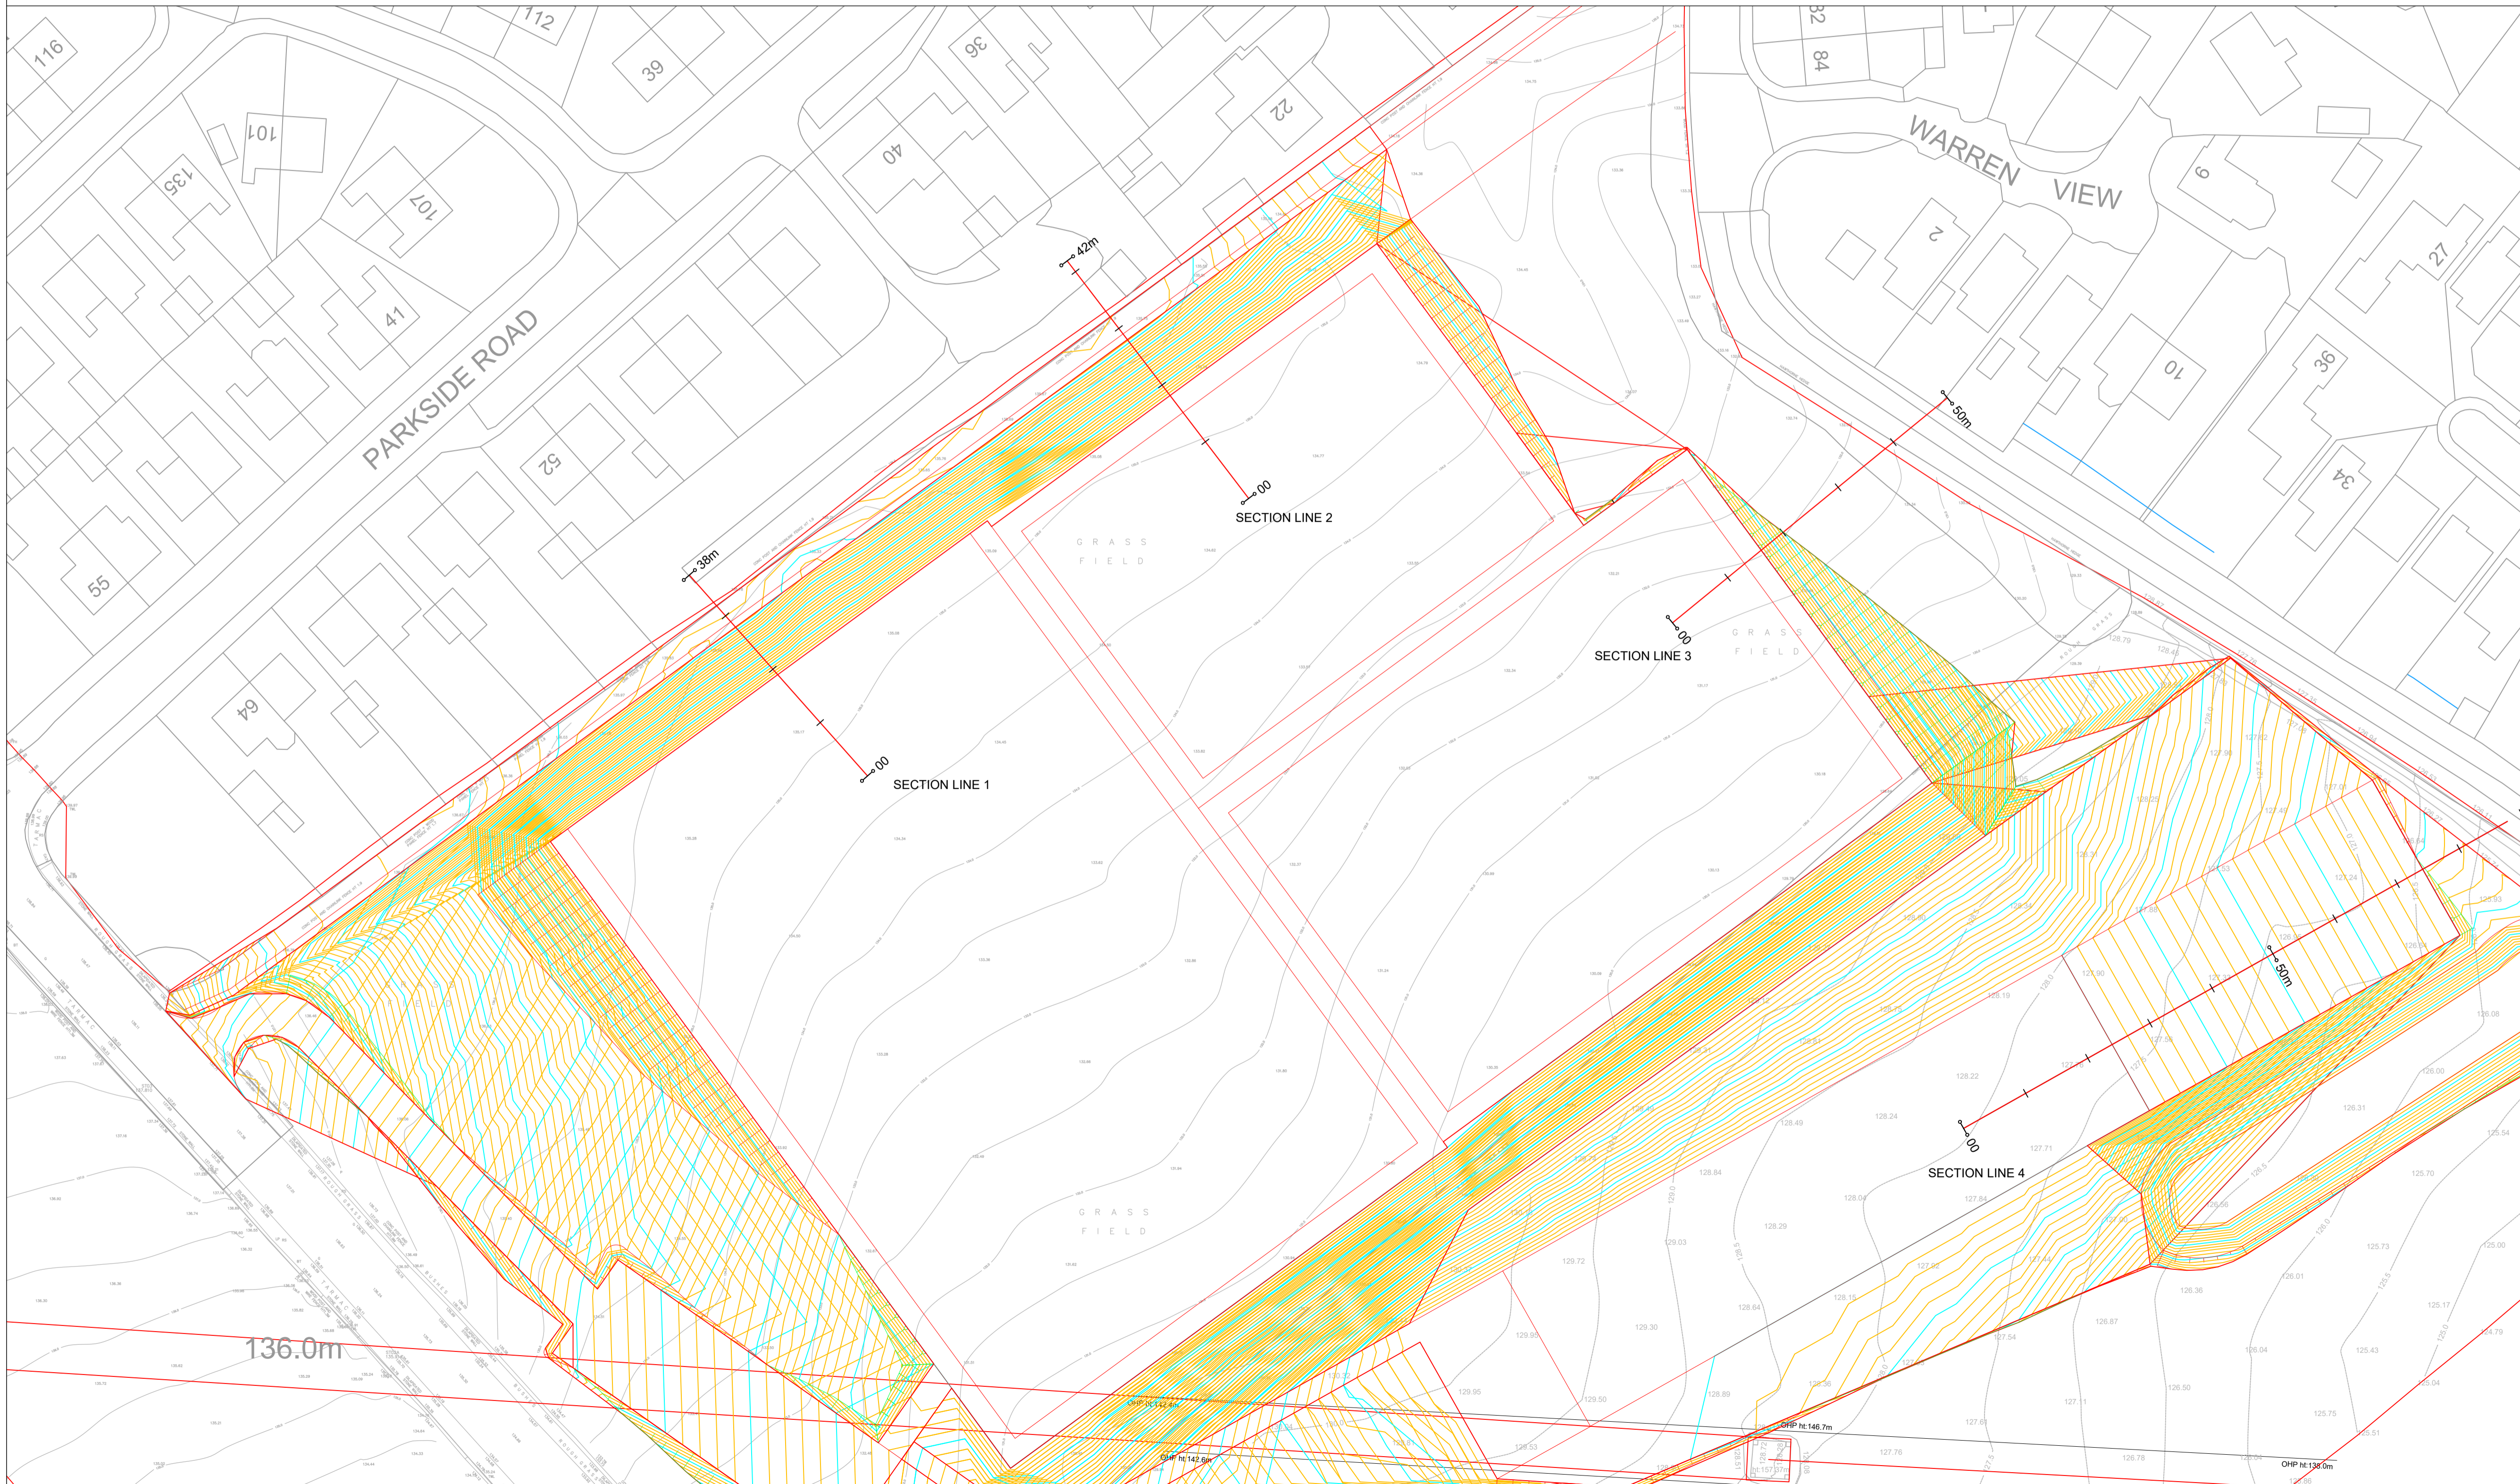

Rev	Description	By	Ckd	Date
P03	x-section 4 added through Archery Range to Boundary	AB	ANT	10.12.20
P02	Fence height increased to 2.4m	AB	ANT	26.11.20
P01	Cross sections through pitch plateau levels & Boundary	SSH	ANT	18.11.20



Sherwood House, Sherwood Avenue,
Newark Nottinghamshire, NG24 1QQ
T:01630 606700 E:info@rps.com



Client: Hoyland

Title: Fenceline Cross-Sections

RPS Project Number	Scale @ A1	Date Created
NK020040	1:500	18.11.2020
Task Team Manager	Information Author	Task Information Manager
ANT	SSH	ANT

Status	S1 (Suitable for Information)
Document Number	HOYLA-RPS-SI-XX-DR-C-1652
Revision	P02
Project Code - Originator - Zone - Level - Type - Role - Drawing Number	