



DO NOT SCALE FROM THIS DRAWING. ALL DIMENSIONS TO BE CHECKED ON SITE BY CONTRACTOR. REPORT ANY DISCREPANCIES TO DRAWING AUTHOR AND PROPERTY SERVICES TEAM. DRAWING OR CONTENTS SHOULD NOT BE DUPLICATED WITHOUT PRIOR CONSENT.
DRAWING TO BE READ IN CONJUNCTION WITH ALL OTHER PROJECT DOCUMENTS INCLUDING BUT NOT LIMITED TO DRAWINGS, SPECIFICATIONS, SCHEDULES.

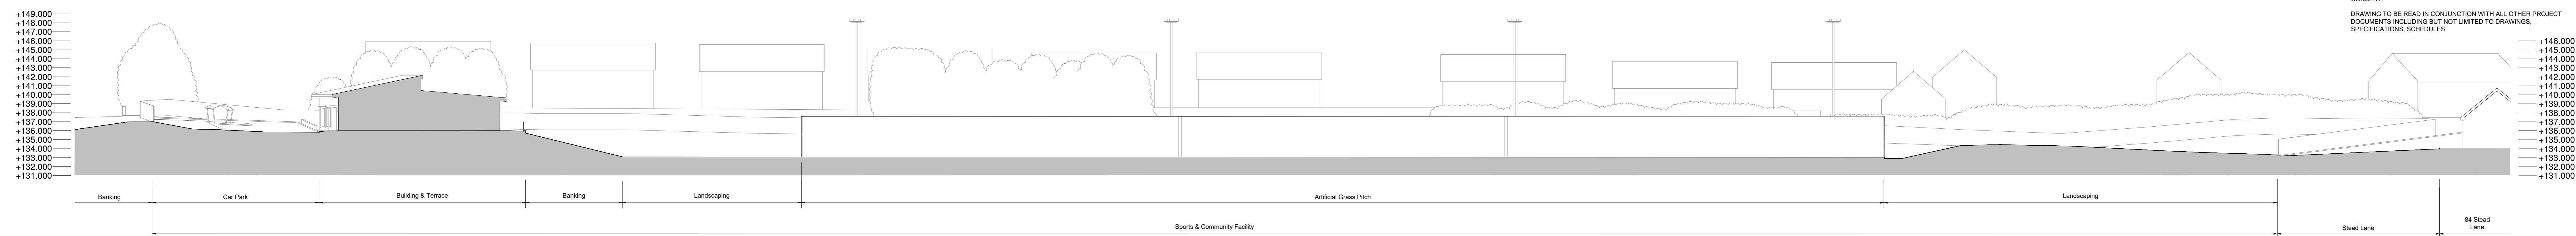


01 Site Section A

1:250

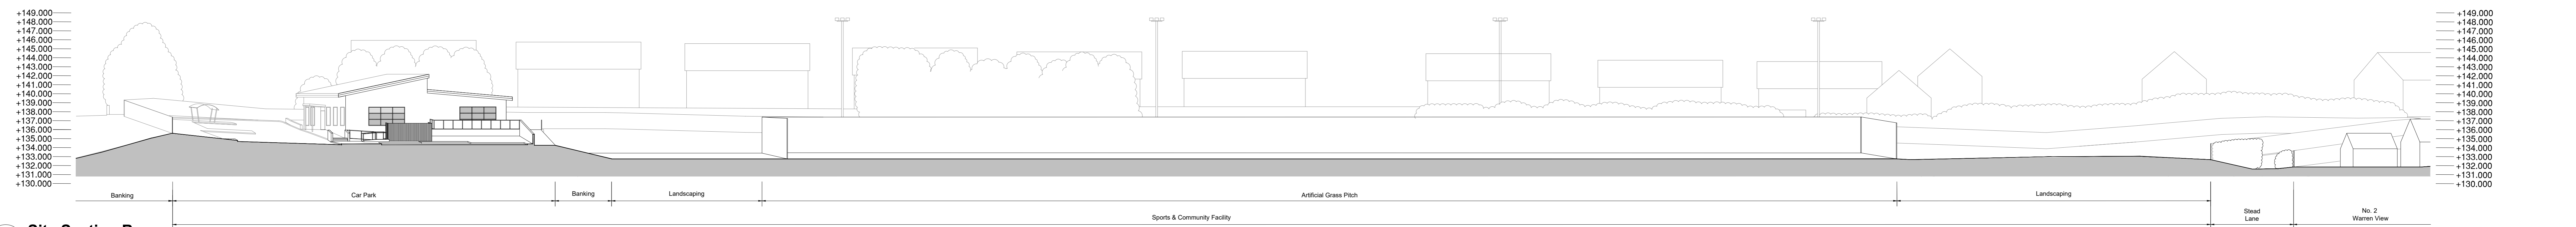

02 Site Section B

1:250

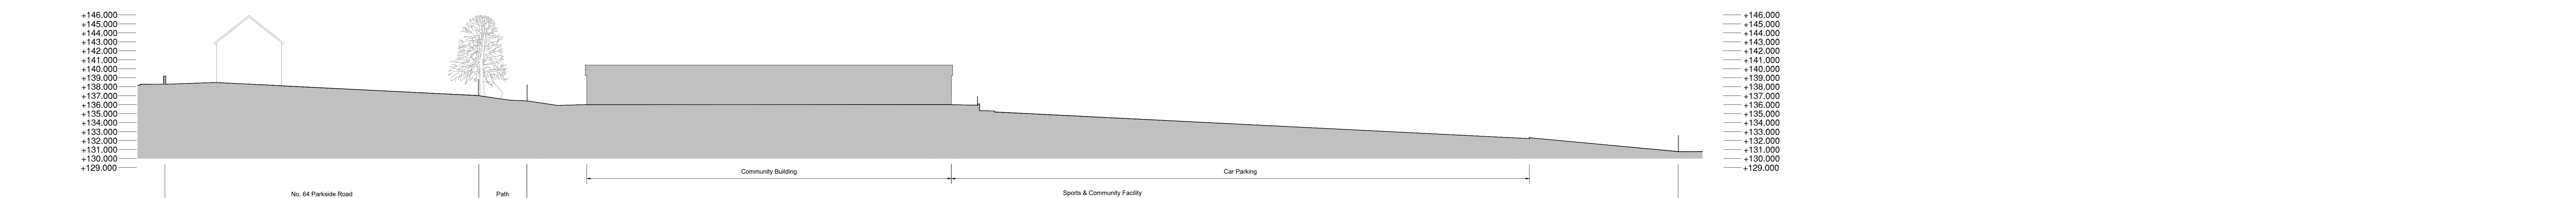

03 Site Section C

1:250




04 Site Section D

1:250



05 Site Section E

1:250

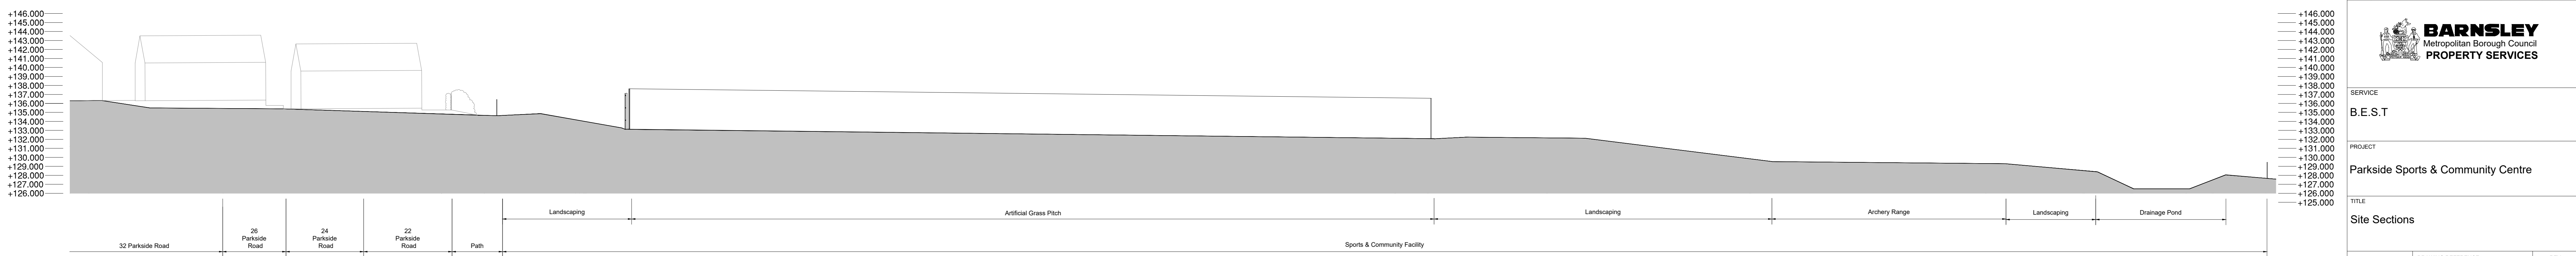

06 Site Section F

1:250

P2	Scale changed from 1:500 to 1:250. Acoustic fence added to north side of sports pitch.	31/10/23	BST
P1	First Issue	08/08/23	BST
Rev	Notes	Date	Issued By



SERVICE		
B.E.S.T		
PROJECT		
Parkside Sports & Community Centre		
TITLE		
Site Sections		
PROJECT REF	DRAWING REFERENCE	REV
PO4	PO4	P2
SCALE	DISCIPLINE	SHEET SIZE
1:250	ARCHITECTURE	A0
PURPOSE OF ISSUE	PLANNING APPROVAL	Drawn: BST Checked: