
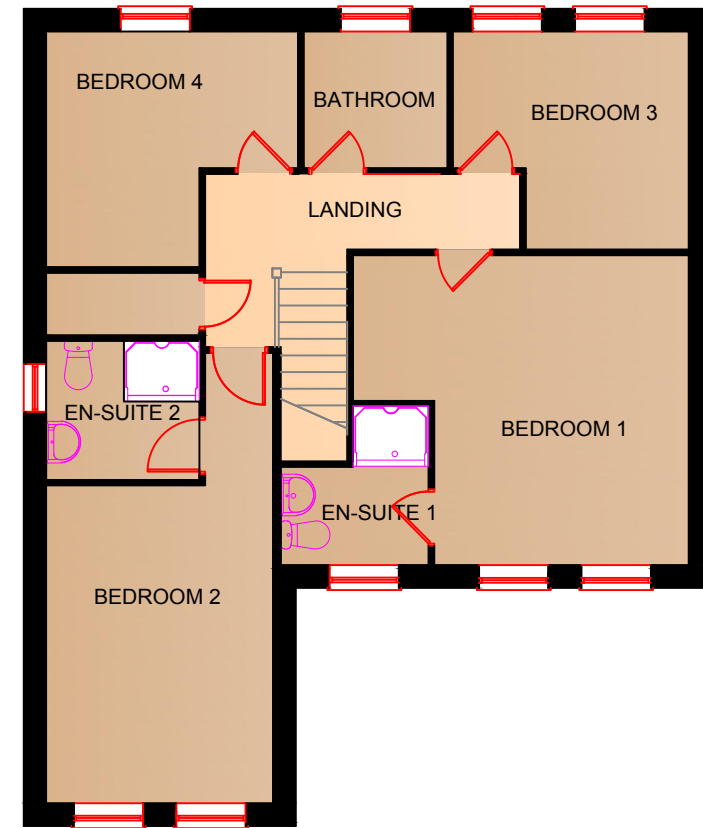
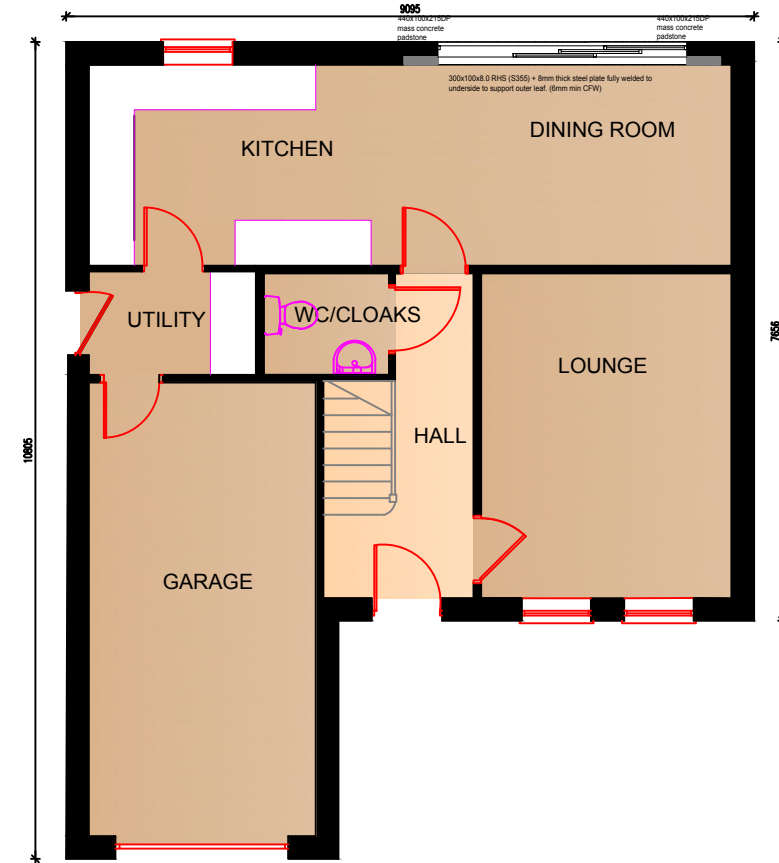


THE CONISTON (AS)

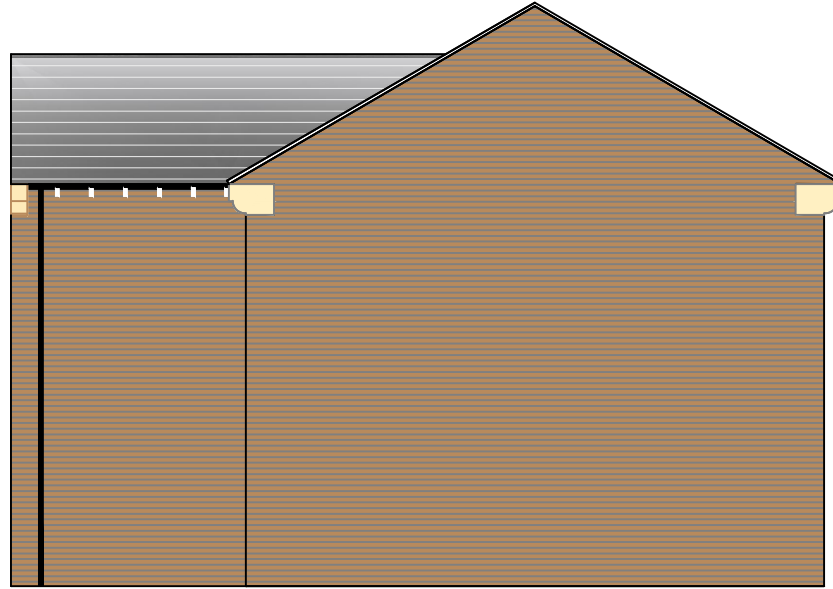

| Revision notes: | | |
|-----------------|-------|--------|
| Rev: | Date: | Notes: |
| | | |

| Revision notes: | | |
|-----------------|-------|--------|
| Rev: | Date: | Notes: |
| | | |

| Revision notes: | | |
|-----------------|-------|--------|
| Rev: | Date: | Notes: |
| | | |

| | |
|-------------|----------|
| Date: | 26.01.18 |
| Scale @ A3: | 1:100 |
| Drawn By: | CD |

| | |
|-----------------|------------------------------|
| Project: | THE CONISTON (AS) - PLANNING |
| Drawing Number: | 01/2017/272 |
| Revision: | / |

OrionHomes
 SO GOOD TO COME HOME TO
 Unit 5, Benton Office Park, Bennett Avenue,
 Horbury, Wakefield, WF4 5RA, Tel: 01924 831030