



FRONT ELEVATION

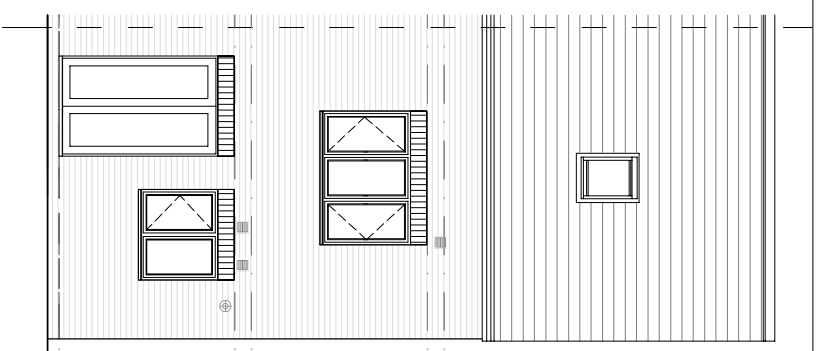


REAR ELEVATION

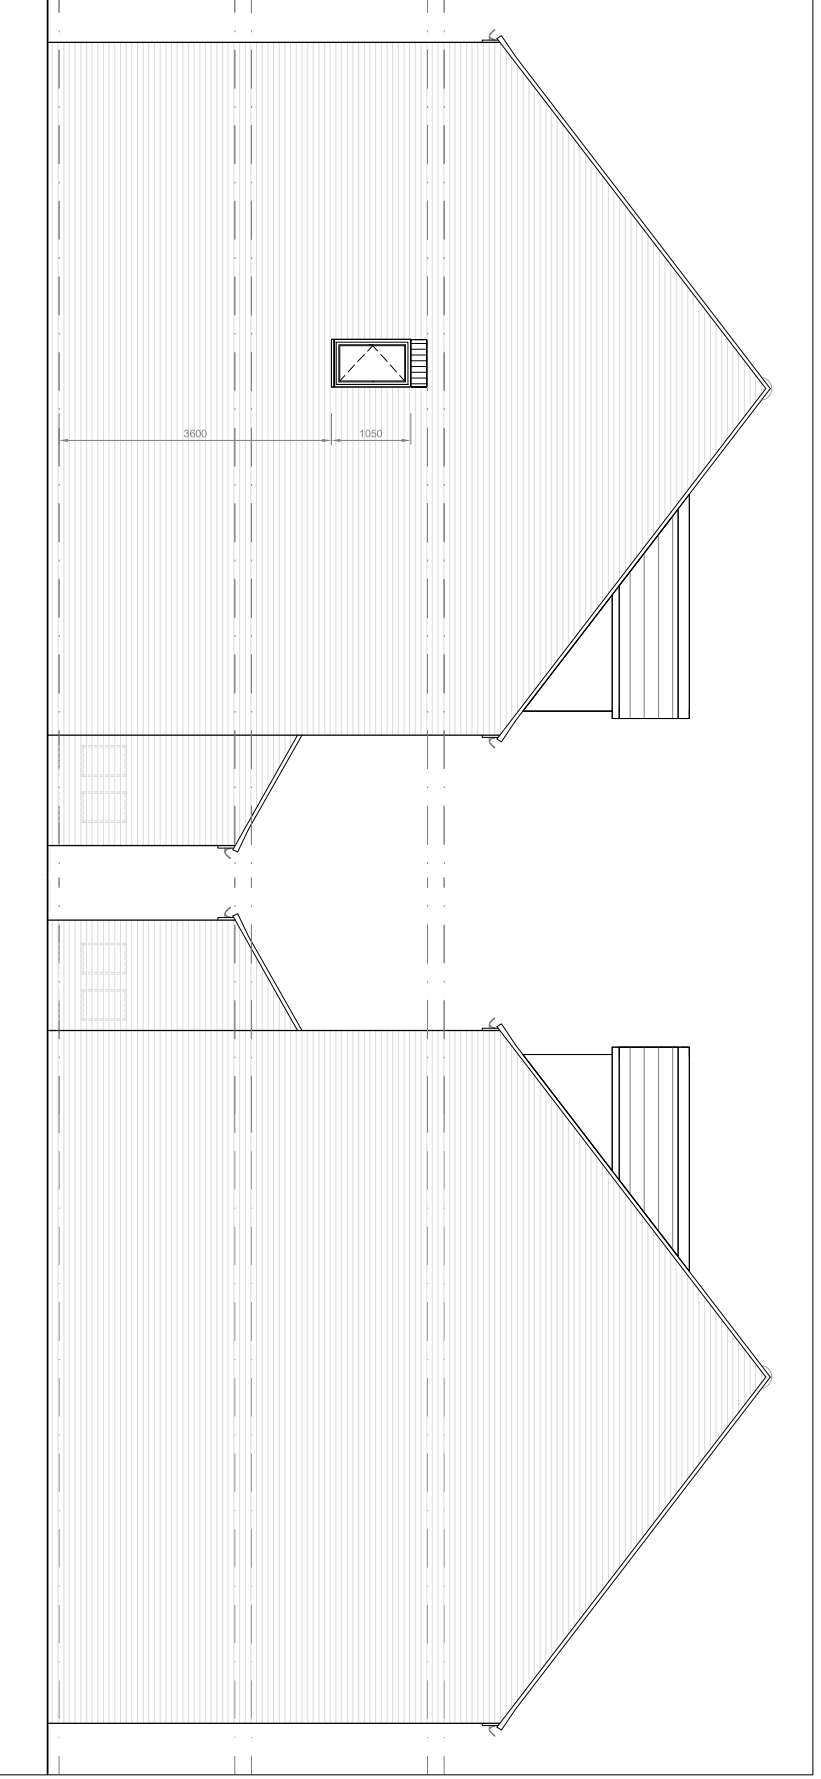


SIDE ELEVATION

SIDE ELEVATION

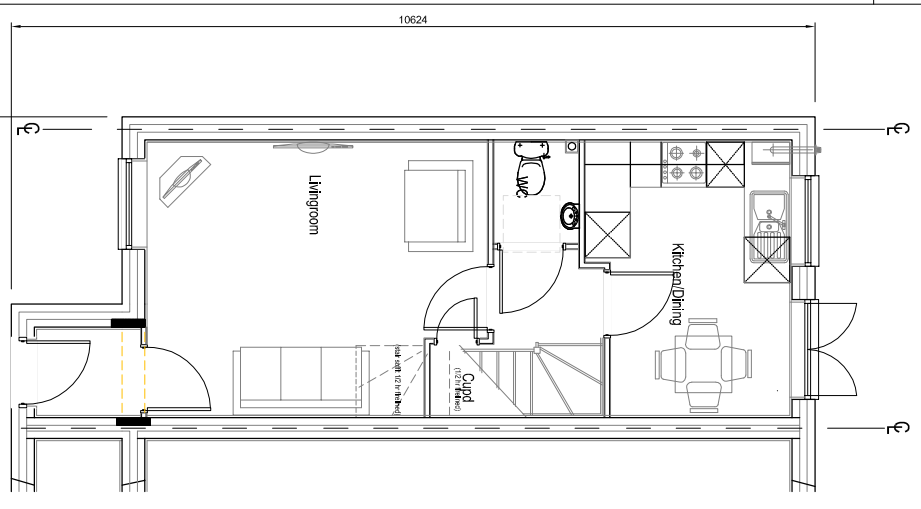


GROUND FLOOR PLAN


window only to gable unit

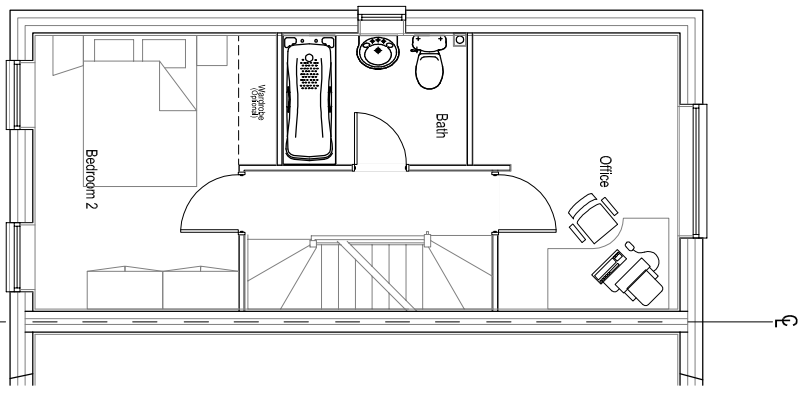

FIRST FLOOR PLAN

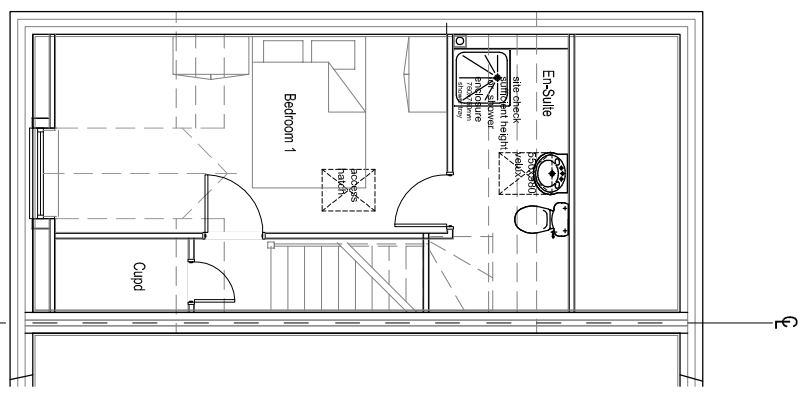

SECOND FLOOR PLAN

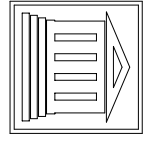

PERSIMMON  
HOMES

951 sqft

Souler

SU-WD10

Plans & Elevations

240413

50@A1 100@A3

Rev W