



LOCATION OF FENCE 1:50

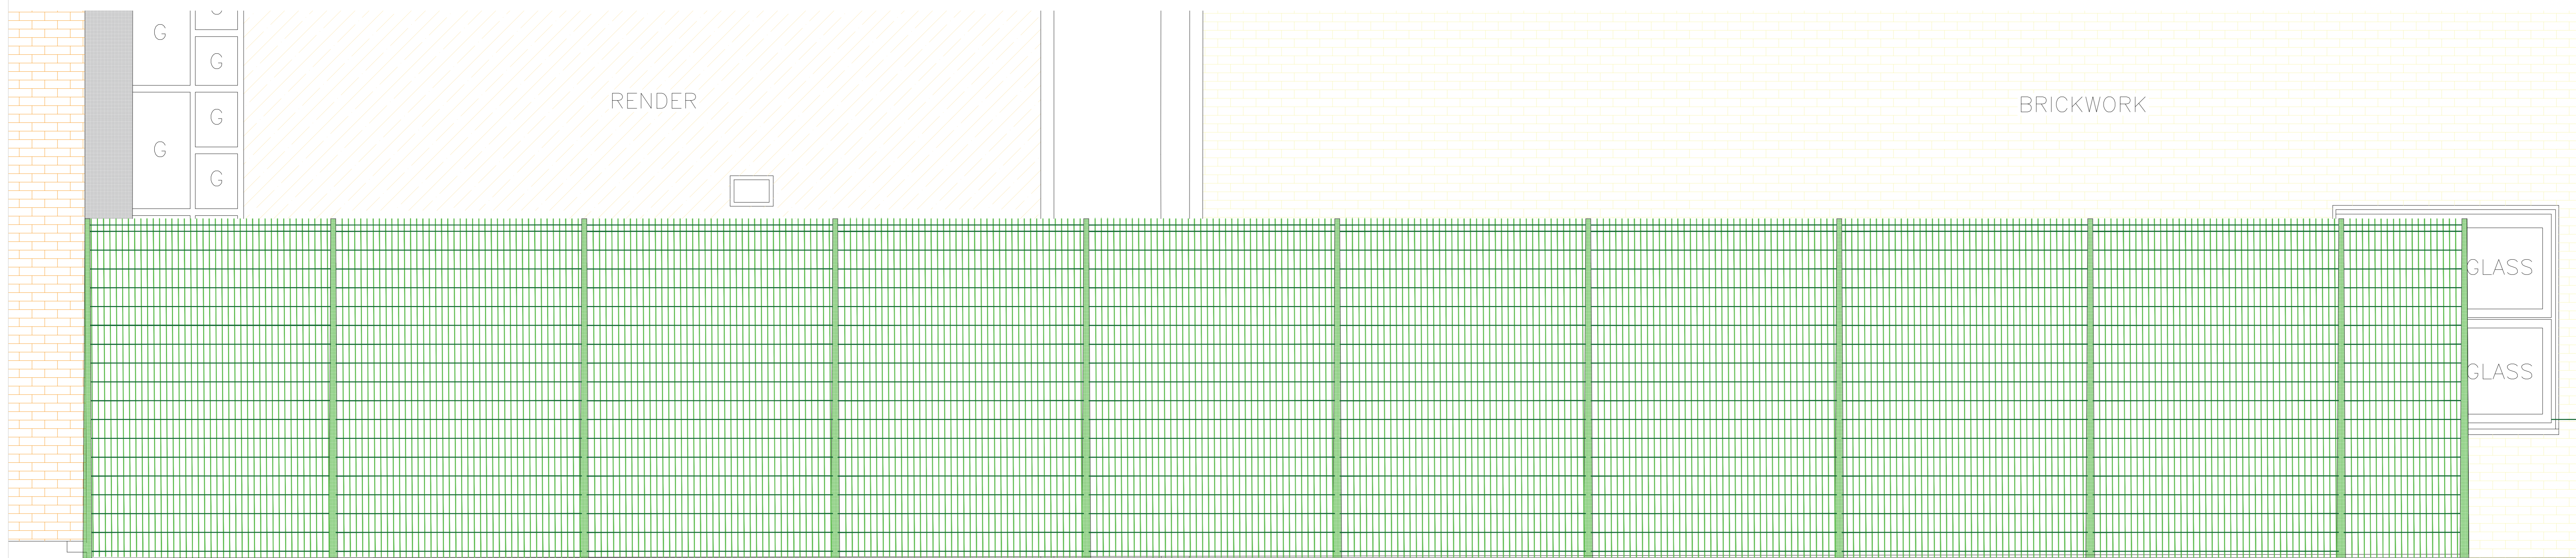

FENCE ELEVATION (REAR) FACING ELEVATION 8 1:20  
 LOCATION OF COMPOUND 11M from ELEVATION 8  
 SIDE ELEVATIONS OF COMPOUND AS ABOVE

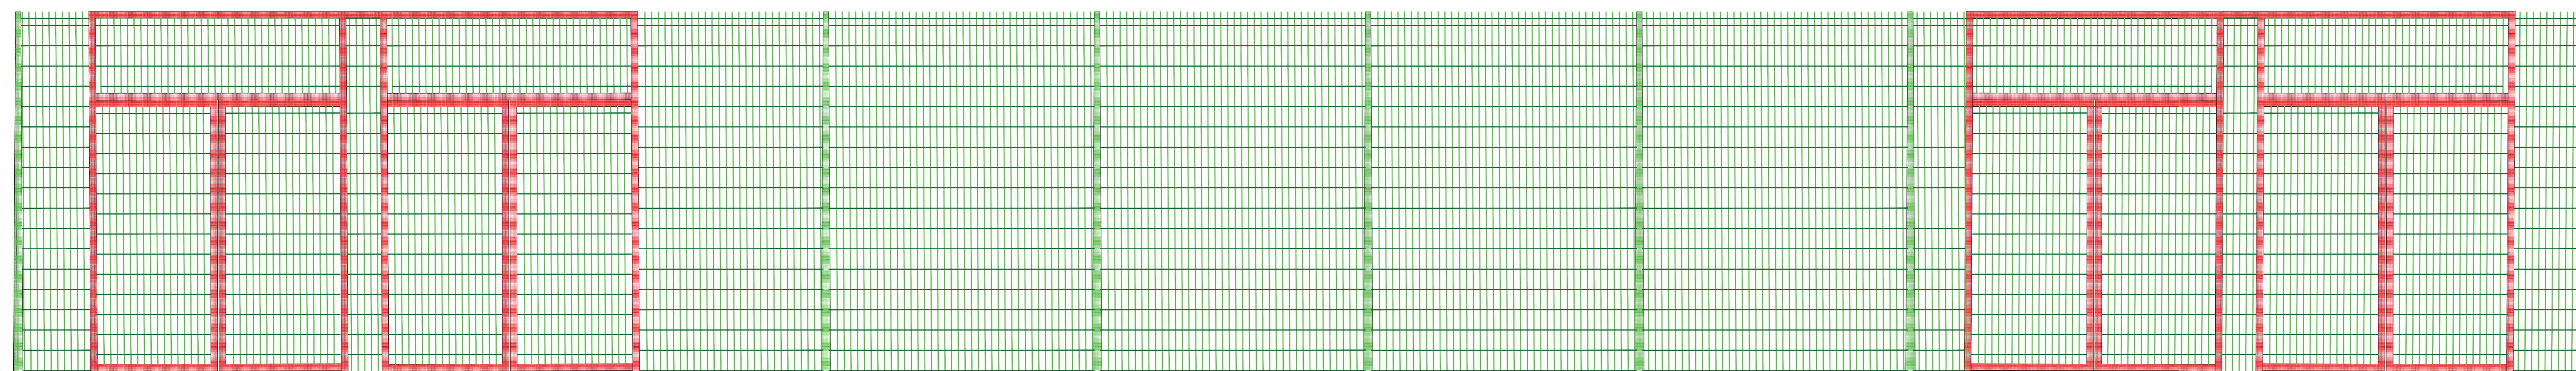

FENCE ELEVATION (FRONT) WITH ELEVATION 8 BEHIND 1:20  
 DOORS SHOWN RED FOR REFERENCE ONLY - TO BE GREEN RAL 6005



Notes:

Copyright: All rights reserved. This drawing must not be reproduced without permission from Drees & Sommer UK Ltd. Do not scale off this drawing. All dimensions are to be checked on site by contractor / sub contractor. Any discrepancies to be reported to Drees & Sommer UK Ltd.

**DREES & SOMMER**

1.06 South Harrington Building  
 182 Sefton Street  
 Liverpool  
 L3 4BQ  
 Tel: 0151 430 2340

Office Locations  
 Ashford, Birmingham, Leeds, Liverpool, London, Manchester & Oxford  
 www.drees.co.uk

Rev	Date	Revision notes	By	Check
Client		Drawing Title		
Barnsley Academy		ASHP Location		
Kendary		Fence Elevations		
Project Title		Drawn	Date	
Planning Application		PW	18/24	
		Checked	Date	
		SR	18/24	
DWG No: P24001-003		Scale	1:100	Revision