



- All dimensions and levels are to be checked on site.
- Any discrepancies are to be reported to APL Architecture before any work commences.
- This drawing shall not be scaled to ascertain any dimensions, work to figured dims only.
- This drawing must not be used for any other purpose other than for which it is supplied.
- Title (including drawings and ownership) boundaries are produced using all reasonable endeavours. APL Architecture cannot be responsible for the accuracy or scale discrepancy of base plans supplied to them.

Rev	Description	Date	By
A	Prepared steel section	18.05.17	DAB

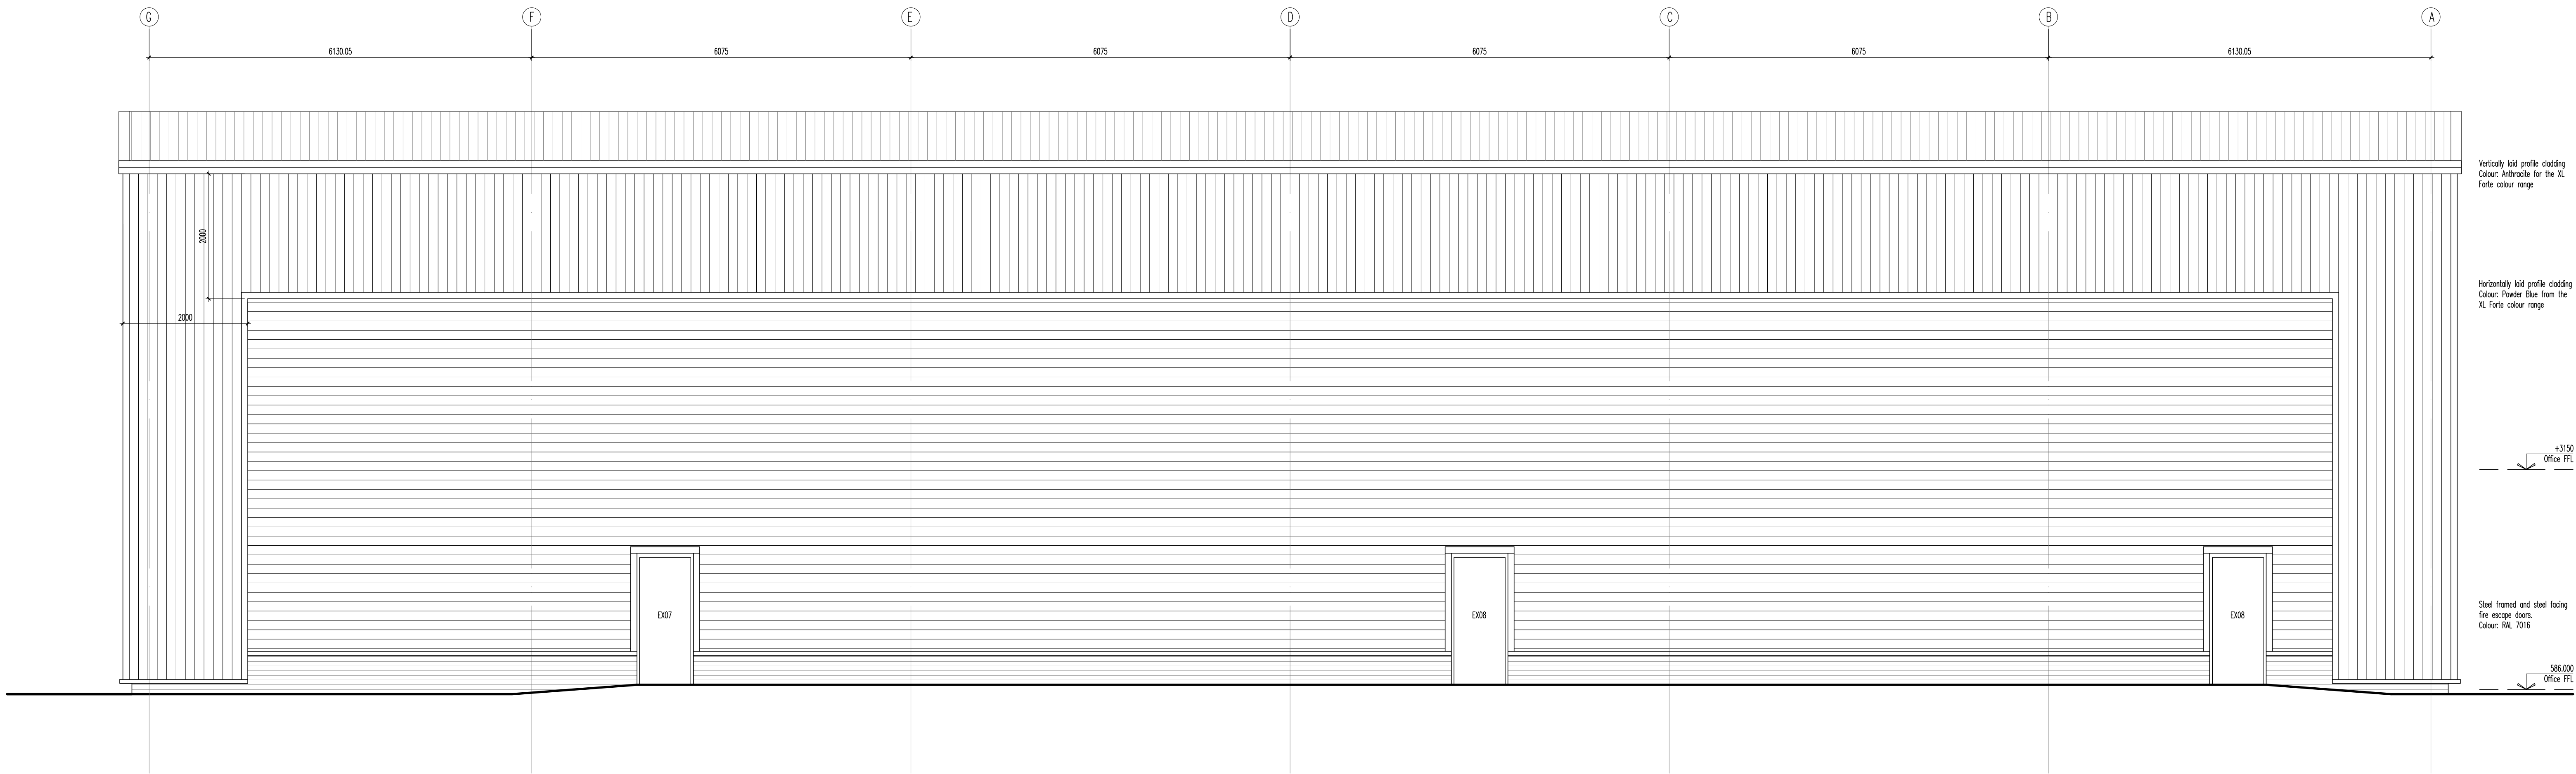

PROPOSED REAR ELEVATION
1:5000

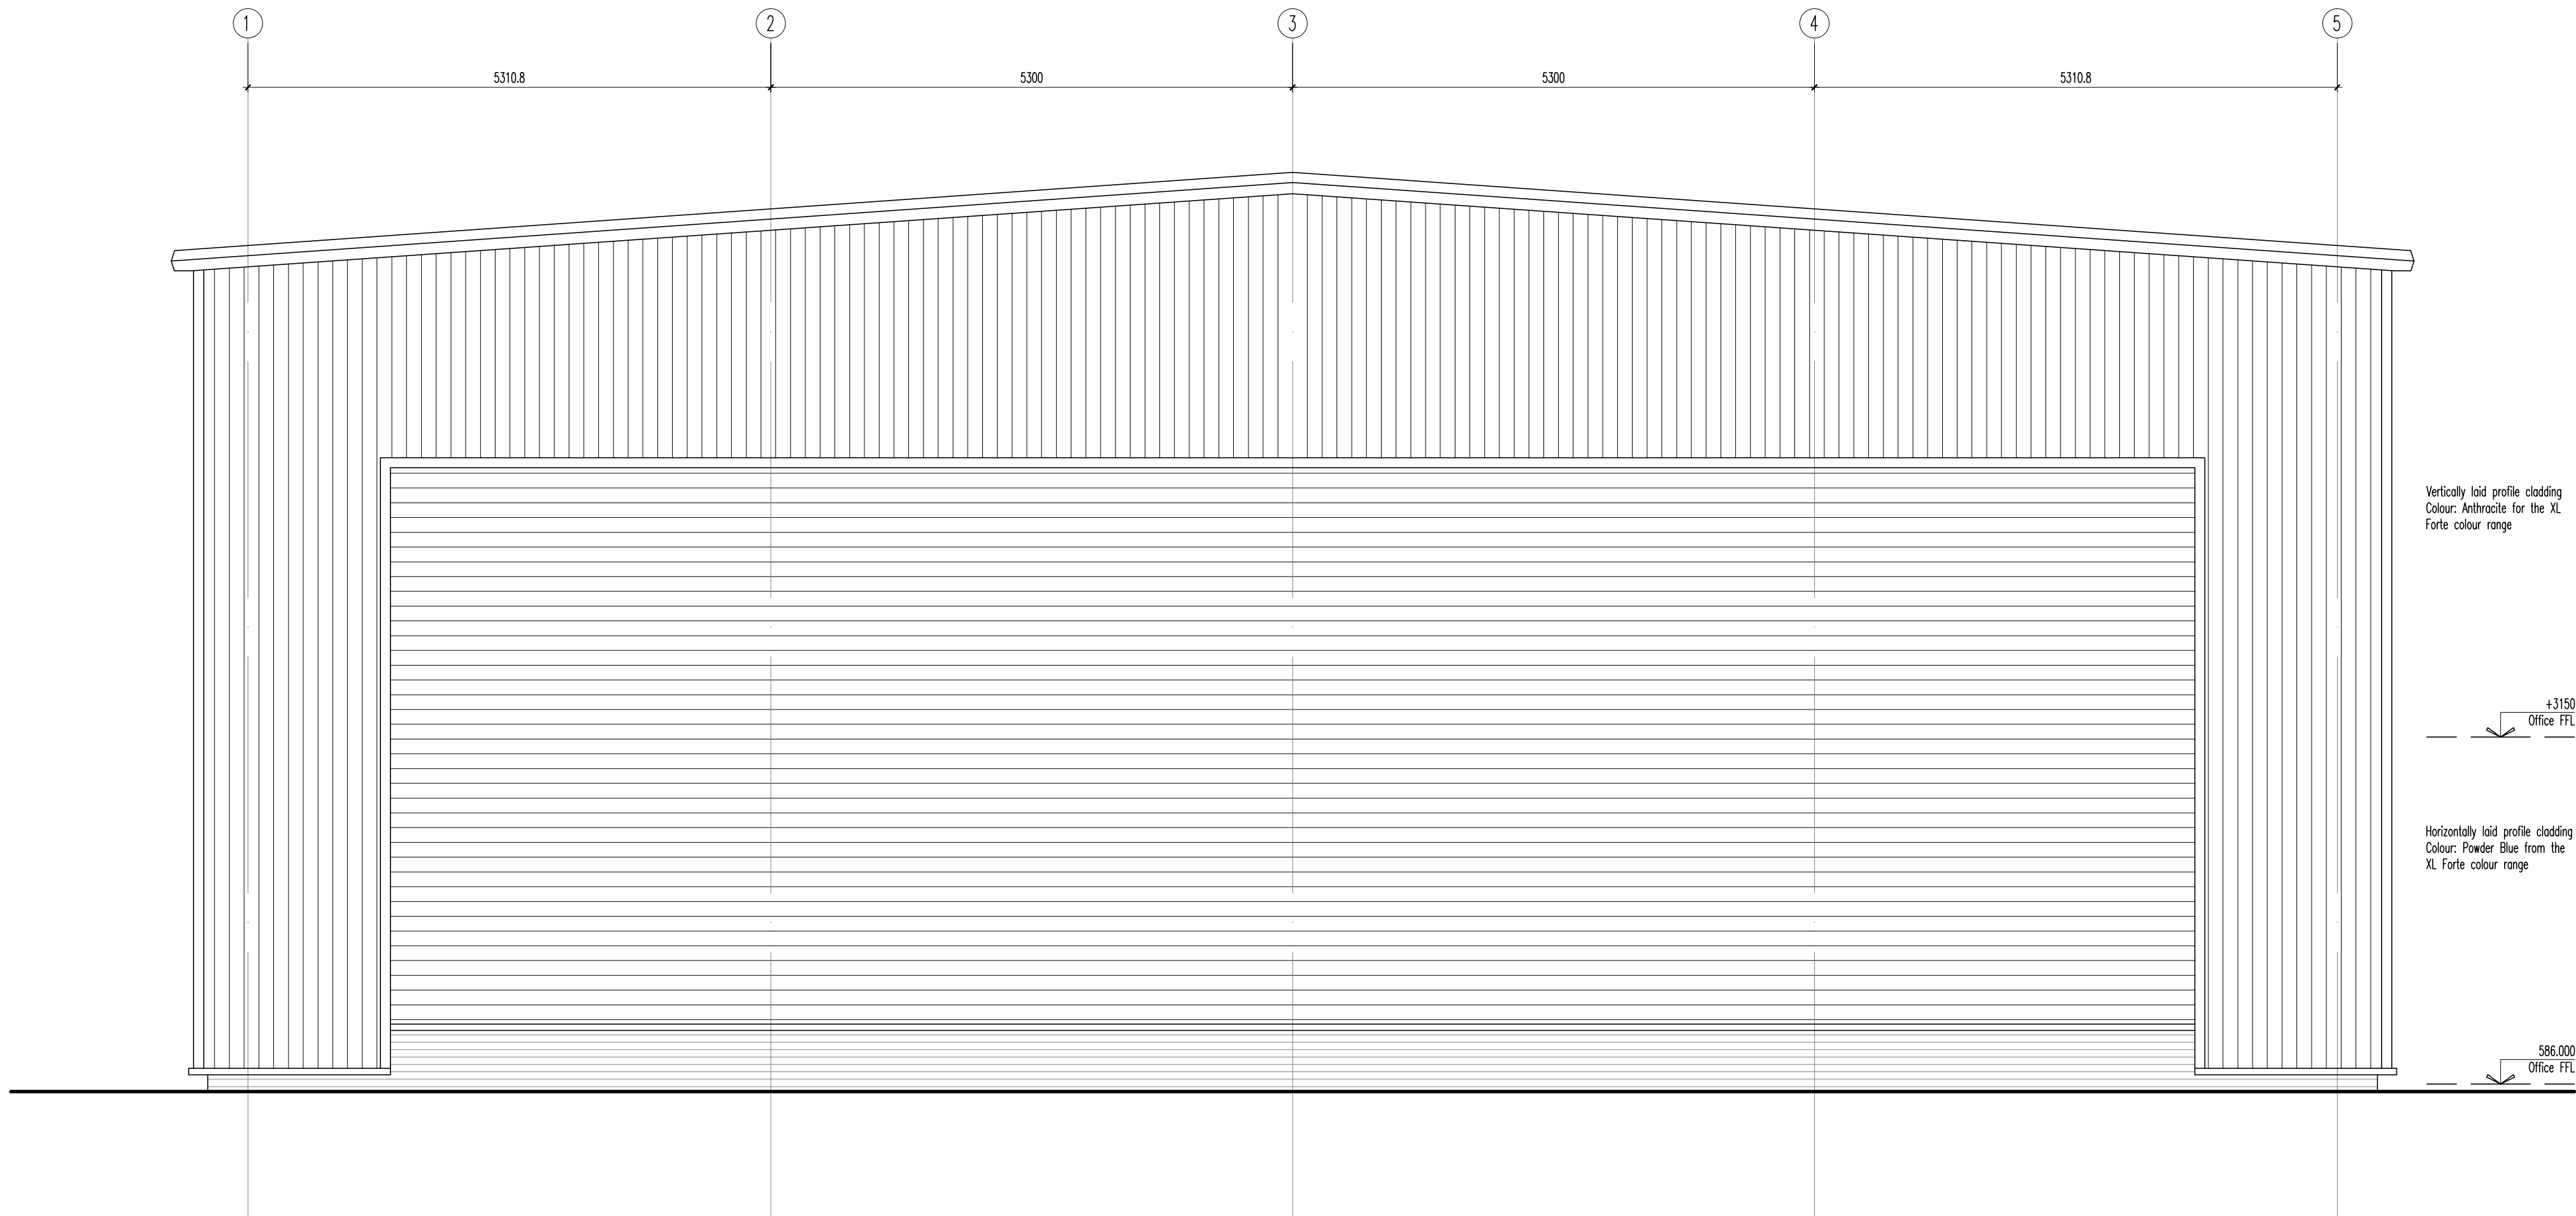

PROPOSED GABLE ELEVATION
1:5000