


- Sanderson Associates (Consulting Engineers) Ltd ("the consultant"), has not checked or verified, and shall have no liability whatsoever for any inaccuracies which may be attributable to any data, reports, base plan(s) and drawings provided by the client, or purchased by the consultant on the client's behalf, that may have been utilised within this drawing.
- The consultant shall not be liable for the use by any person of any document for any purpose other than that for which the same were provided by the consultant.
- No liability whatsoever is accepted by the consultant for any error or omissions.
- The consultant accepts no liability for any vehicle specification errors within the vehicle track software used and / or it's vehicle libraries.

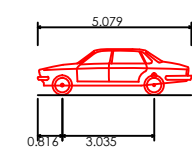

Large Car (2006)
 Overall Length 5.079m
 Overall Width 1.872m
 Overall Body Height 1.525m
 Min Body Ground Clearance 0.310m
 Max Track Width 1.831m
 Lock to Lock Time 4.00s
 Kerb to Kerb Turning Radius 5.900m

Rev	Amendment	Drawn	Date	Checked



T 01924 844080 mail@sandersonassociates.co.uk
 F 01924 844081 www.sandersonassociates.co.uk

Project Name
**Huddersfield Road
 Ingbirchworth**

Drawing Title
**Track Analysis of
 Large Car**

Scale	Drawn By	KB
Drawing Size	Checked By	TC
Date	Approved By	KS

	Drawing Number	Rev
	8231-001-A	A