

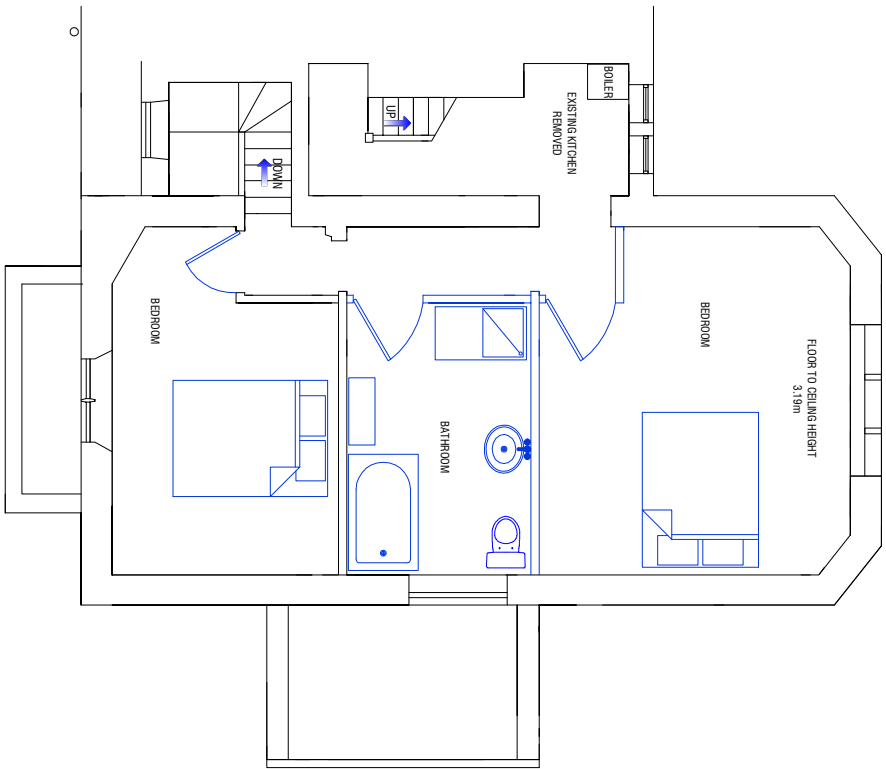
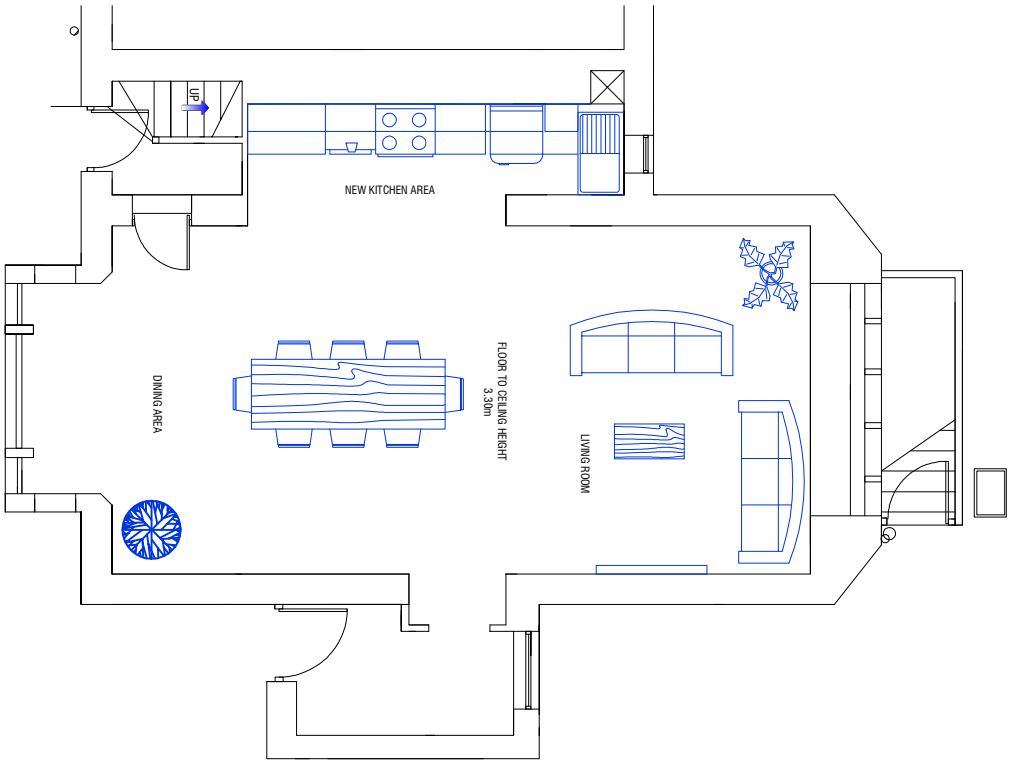
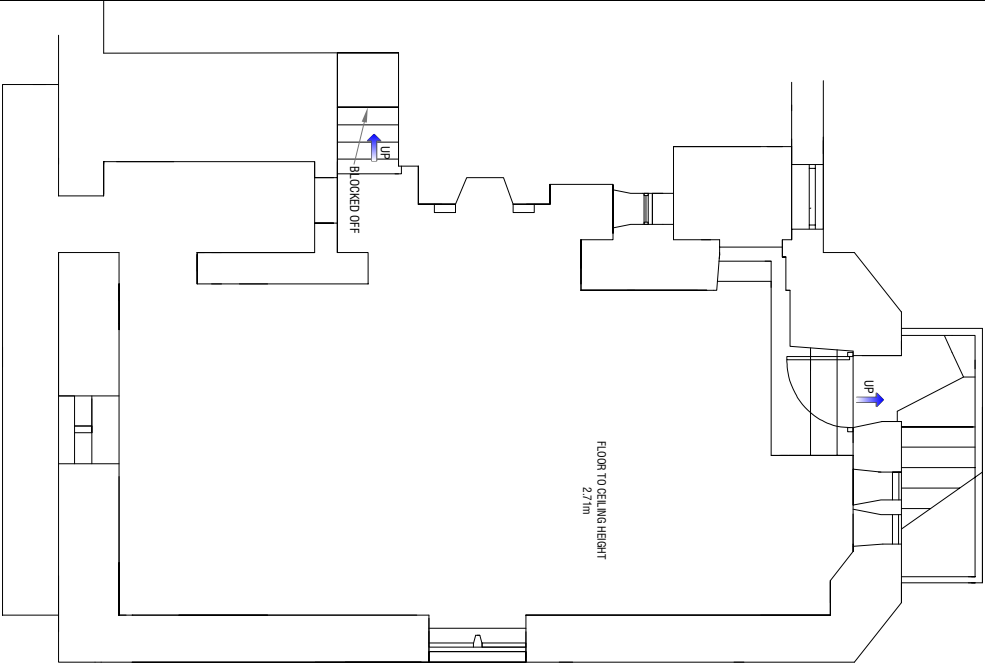


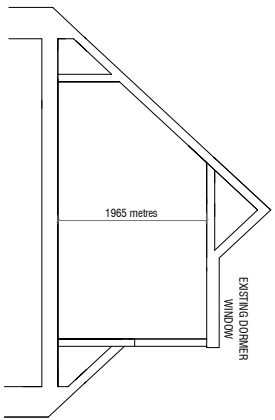


EXG. LOWER GROUND FLOOR (NO STRUCTURAL CHANGE)

EXG. GROUND FLOOR (NO STRUCTURAL CHANGE)

PROPOSED FIRST FLOOR

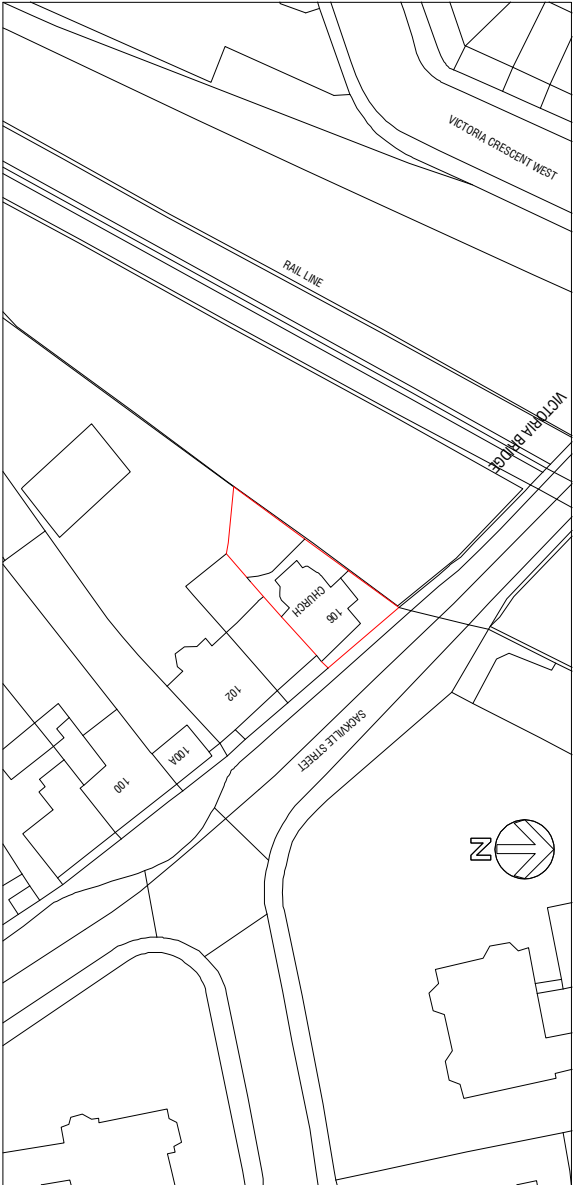

SECTION 'A-A'

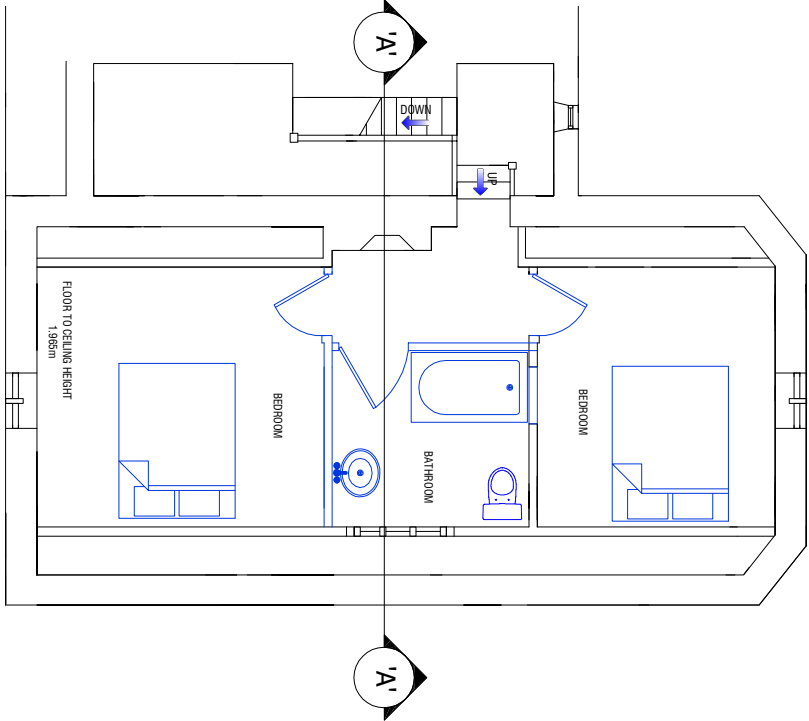

PROPOSED SECOND FLOOR

- Notes:**
1. All dimensions are in millimetres unless otherwise stated.
  2. Dimensions are not to be scaled from the drawing.
  3. This drawing is to be used for guidance only all sizes must be verified on site.
  4. GAD retain copyright of this drawing / design.



**Project Title**  
Change Of Use From D1 Church To Residential - 106, Sackville Street

**Drawing Title**  
Proposed Plans

| Scale       | Date Created | Drawn By |
|-------------|--------------|----------|
| NTS         | 25-02-19     | SH       |
| Paper Size  | Checked By   | Revision |
| A3          |              | P        |
| Drawing No. | GAD_SS_02    |          |