


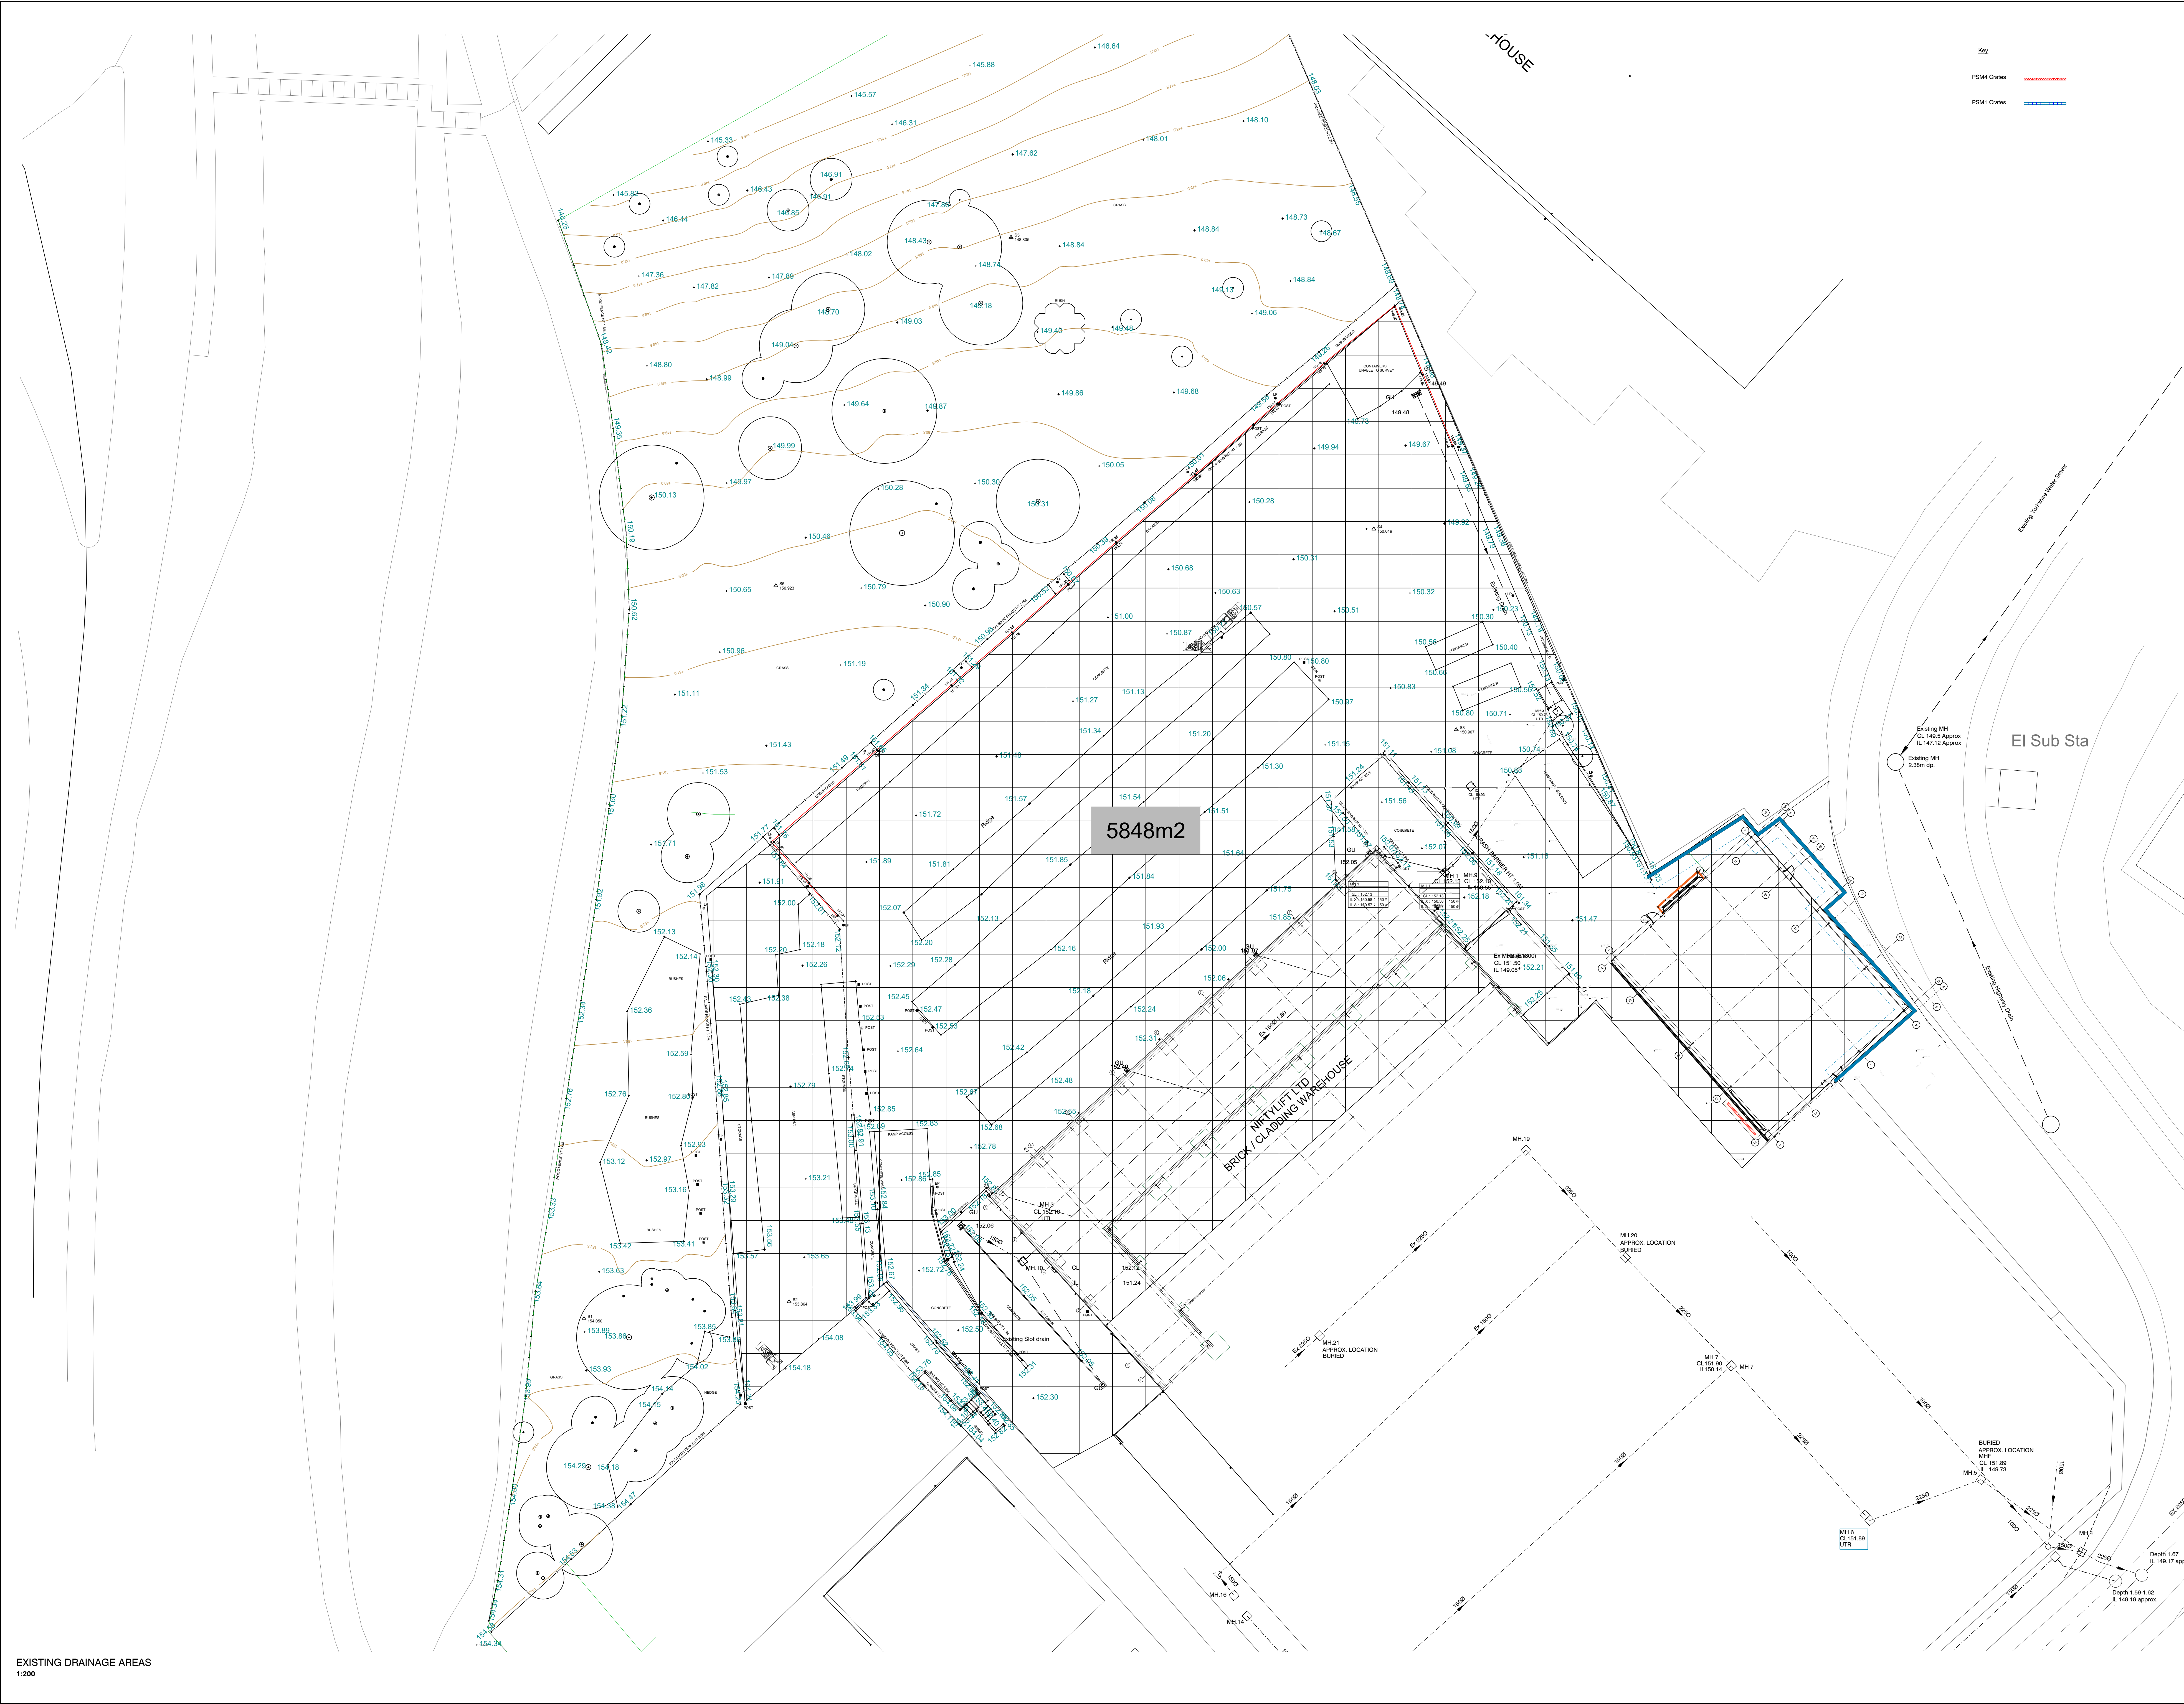

PLEASE NOTE

- DO NOT scale from this drawing, use figured dimensions only.
- All dimensions to be checked on site by the contractor.
- Please report any discrepancies to JHA Ltd immediately.
- All setting out dimensions are approximate. To be marked out on site for approval by JHA Ltd prior to construction.

NOTES:

Ref	Date	Revision	Initial
PRELIMINARY ISSUE			

Project / Client:

PROPOSED NEW YARD, RETAINING WALL AND ASSOCIATED DRAINAGE FOR NIFTYLIFTS, PLATTS COMMON IND. ESTATE HOYLAND, BARNSELEY, S74 9TF

Drawing Title:

EXISTING DRAINAGE AREAS

jha
ARCHITECTURE

JHA Architecture,
West Suite, Second Floor,
Unit F, South Quay,
Lakeside Boulevard,
Doncaster, DN4 5PL

01302 364565
enquiries@j-h-a.co.uk
www.j-h-a.co.uk

Scale: 1:200 Date: SEPTEMBER 2024

Drawn By: BSH Checked By: MMS

Drawing No: 2023/071/22 Sheet Size: A0

EXISTING DRAINAGE AREAS
1:200