



* THE FRONT ELEVATION TO BE FINISHED WITH PERMAROCK BRICK EFFECT TWO COATED SELF COLOURED POLYMER-MODIFIED CEMENT BASED RENDER APPROVED BY PLANNING DEPT.

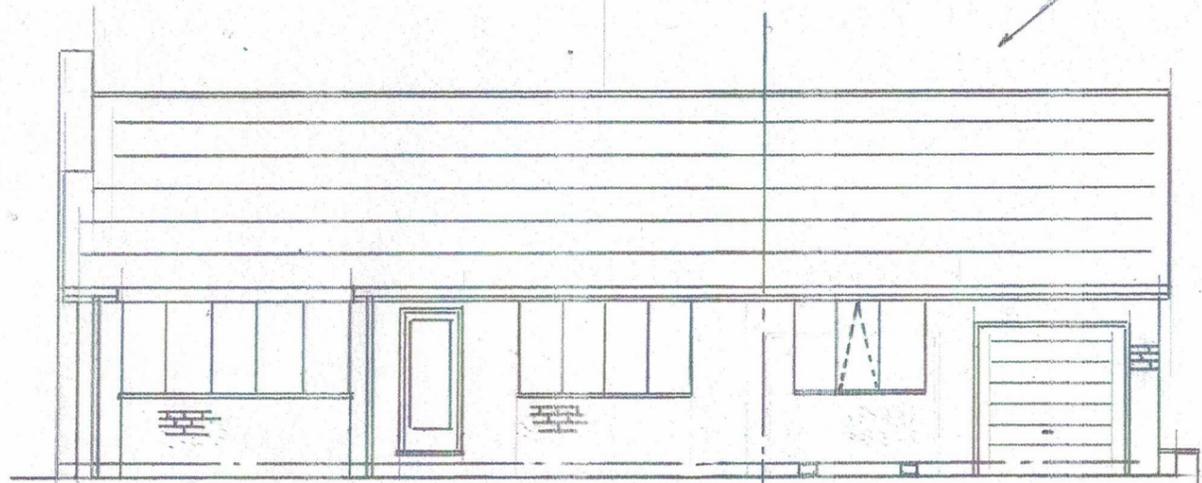

PROPOSED FRONT ELEVATION


REAR AND SIDE ELEVATIONS TO BE FINISHED IN CEMENT RENDER WHITE OR CREAM

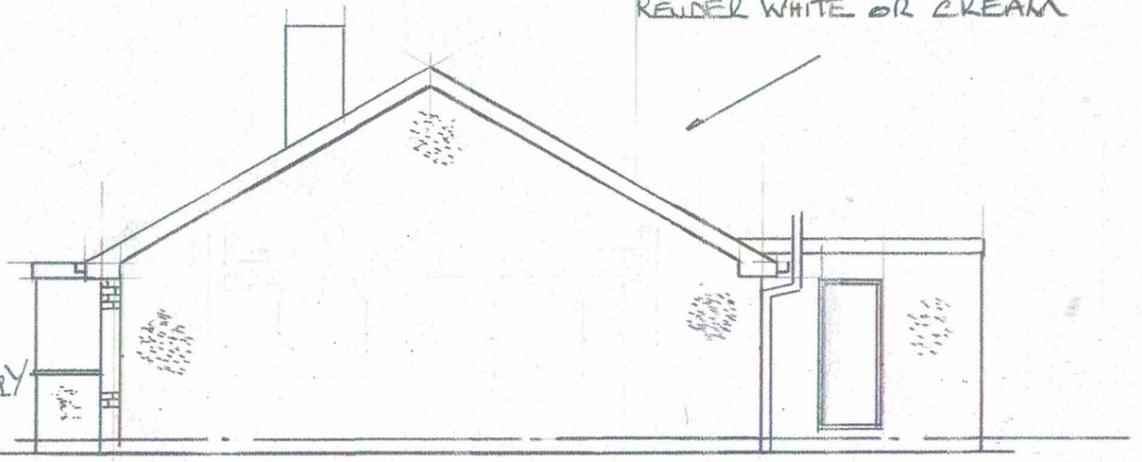


PROPOSED GABLE ELEVATION

NOTE
EXTREME CARE TO BE TAKEN WHEN EXCAVATING SIDE OF EXISTING BOUNDARY WALL.

BREAK OUT B/WK TO FORM OPENING INTO PROPOSED EXTENSION AND TO INCREASE SIZE OF EXISTING REAR BEDROOM. SUPPORT OVER WITH 2" x 10" LBS (SEE ENGS DETAILS AND CALCS)

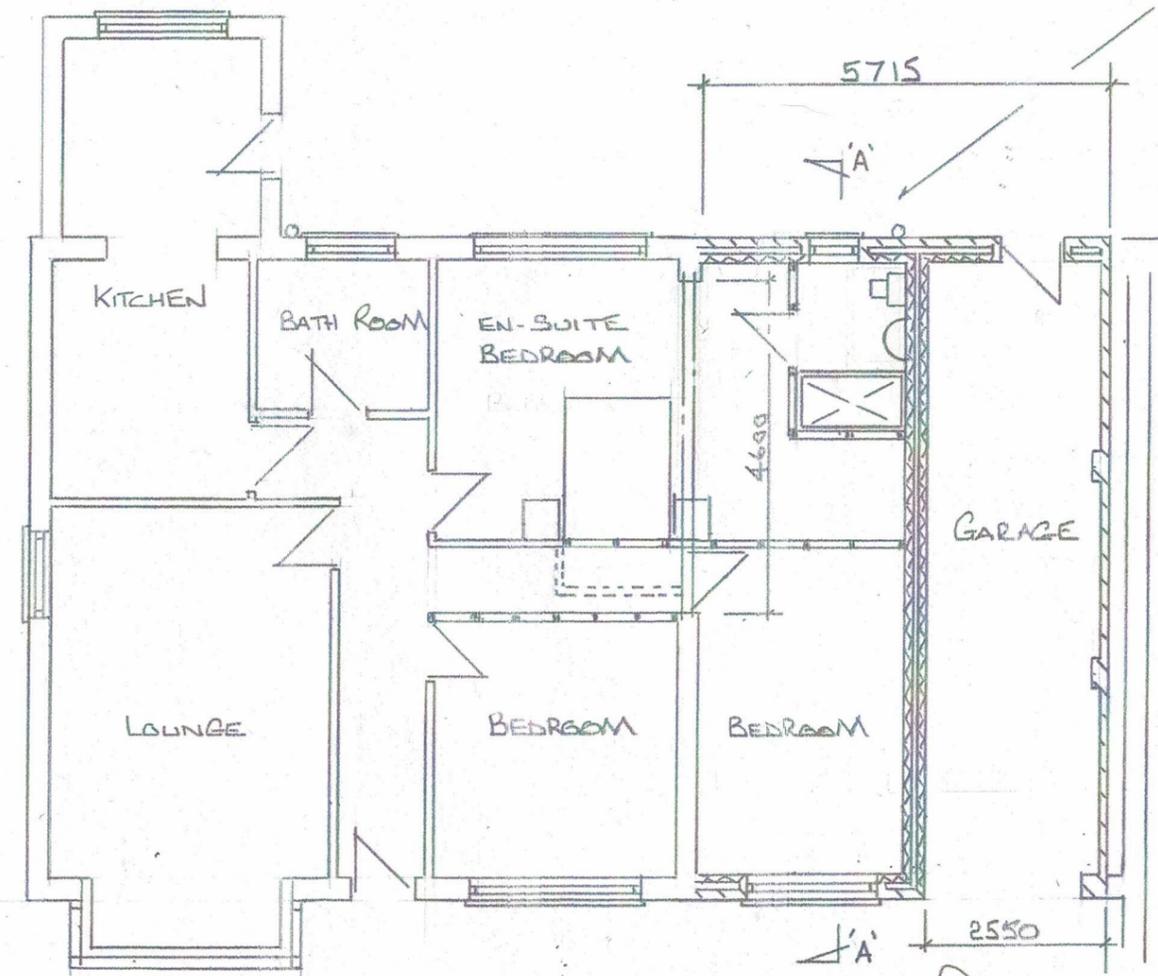

PROPOSED GROUND FLOOR PLAN

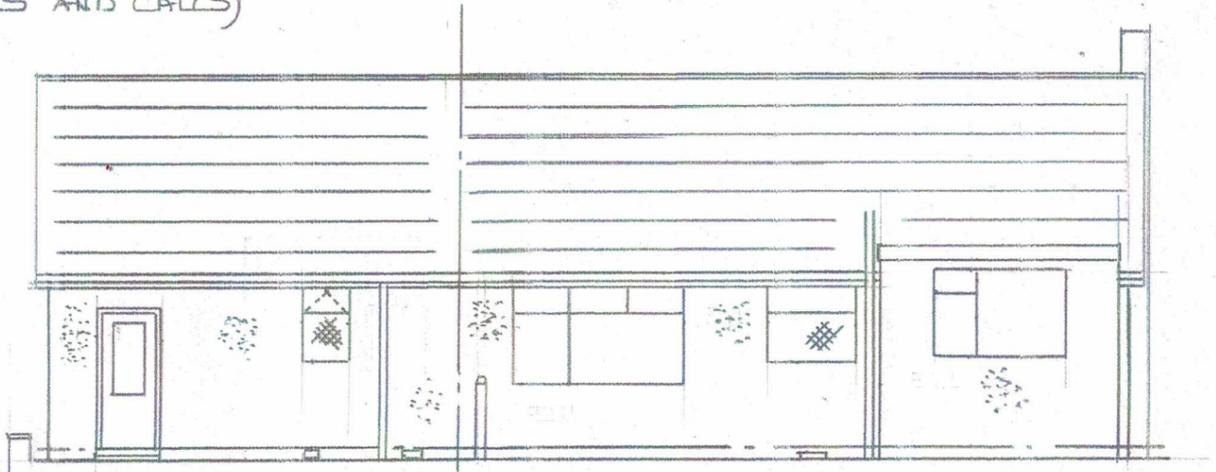

PROPOSED REAR ELEVATION

* NOTE
SHOULD ANY DAMAGE BE CAUSED TO THE BOUNDARY WALL WITH N° 183. THEN IT IS THE RESPONSIBILITY OF THE CLIENT TO MAKE GOOD ANY REPAIR WORK NECESSARY.