



DO NOT SCALE FROM THIS DRAWING. ALL DIMENSIONS TO BE CHECKED ON SITE BY CONTRACTOR. REPORT ANY DISCREPANCIES TO DRAWING AUTHOR AND PROPERTY SERVICES TEAM. DRAWING OR CONTENTS SHOULD NOT BE DUPLICATED WITHOUT PRIOR CONSENT.

DRAWING TO BE READ IN CONJUNCTION WITH ALL OTHER PROJECT DOCUMENTS INCLUDING BUT NOT LIMITED TO DRAWINGS, SPECIFICATIONS, SCHEDULES


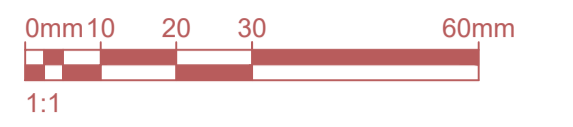


NOTES

Lux Levels

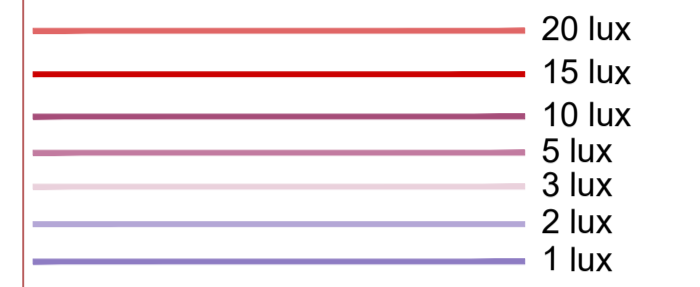

Calculation algorithm used- Average Indirect fraction
Height of column - 6 Metres
Light source- 5438lm 3000k LED- Assumed

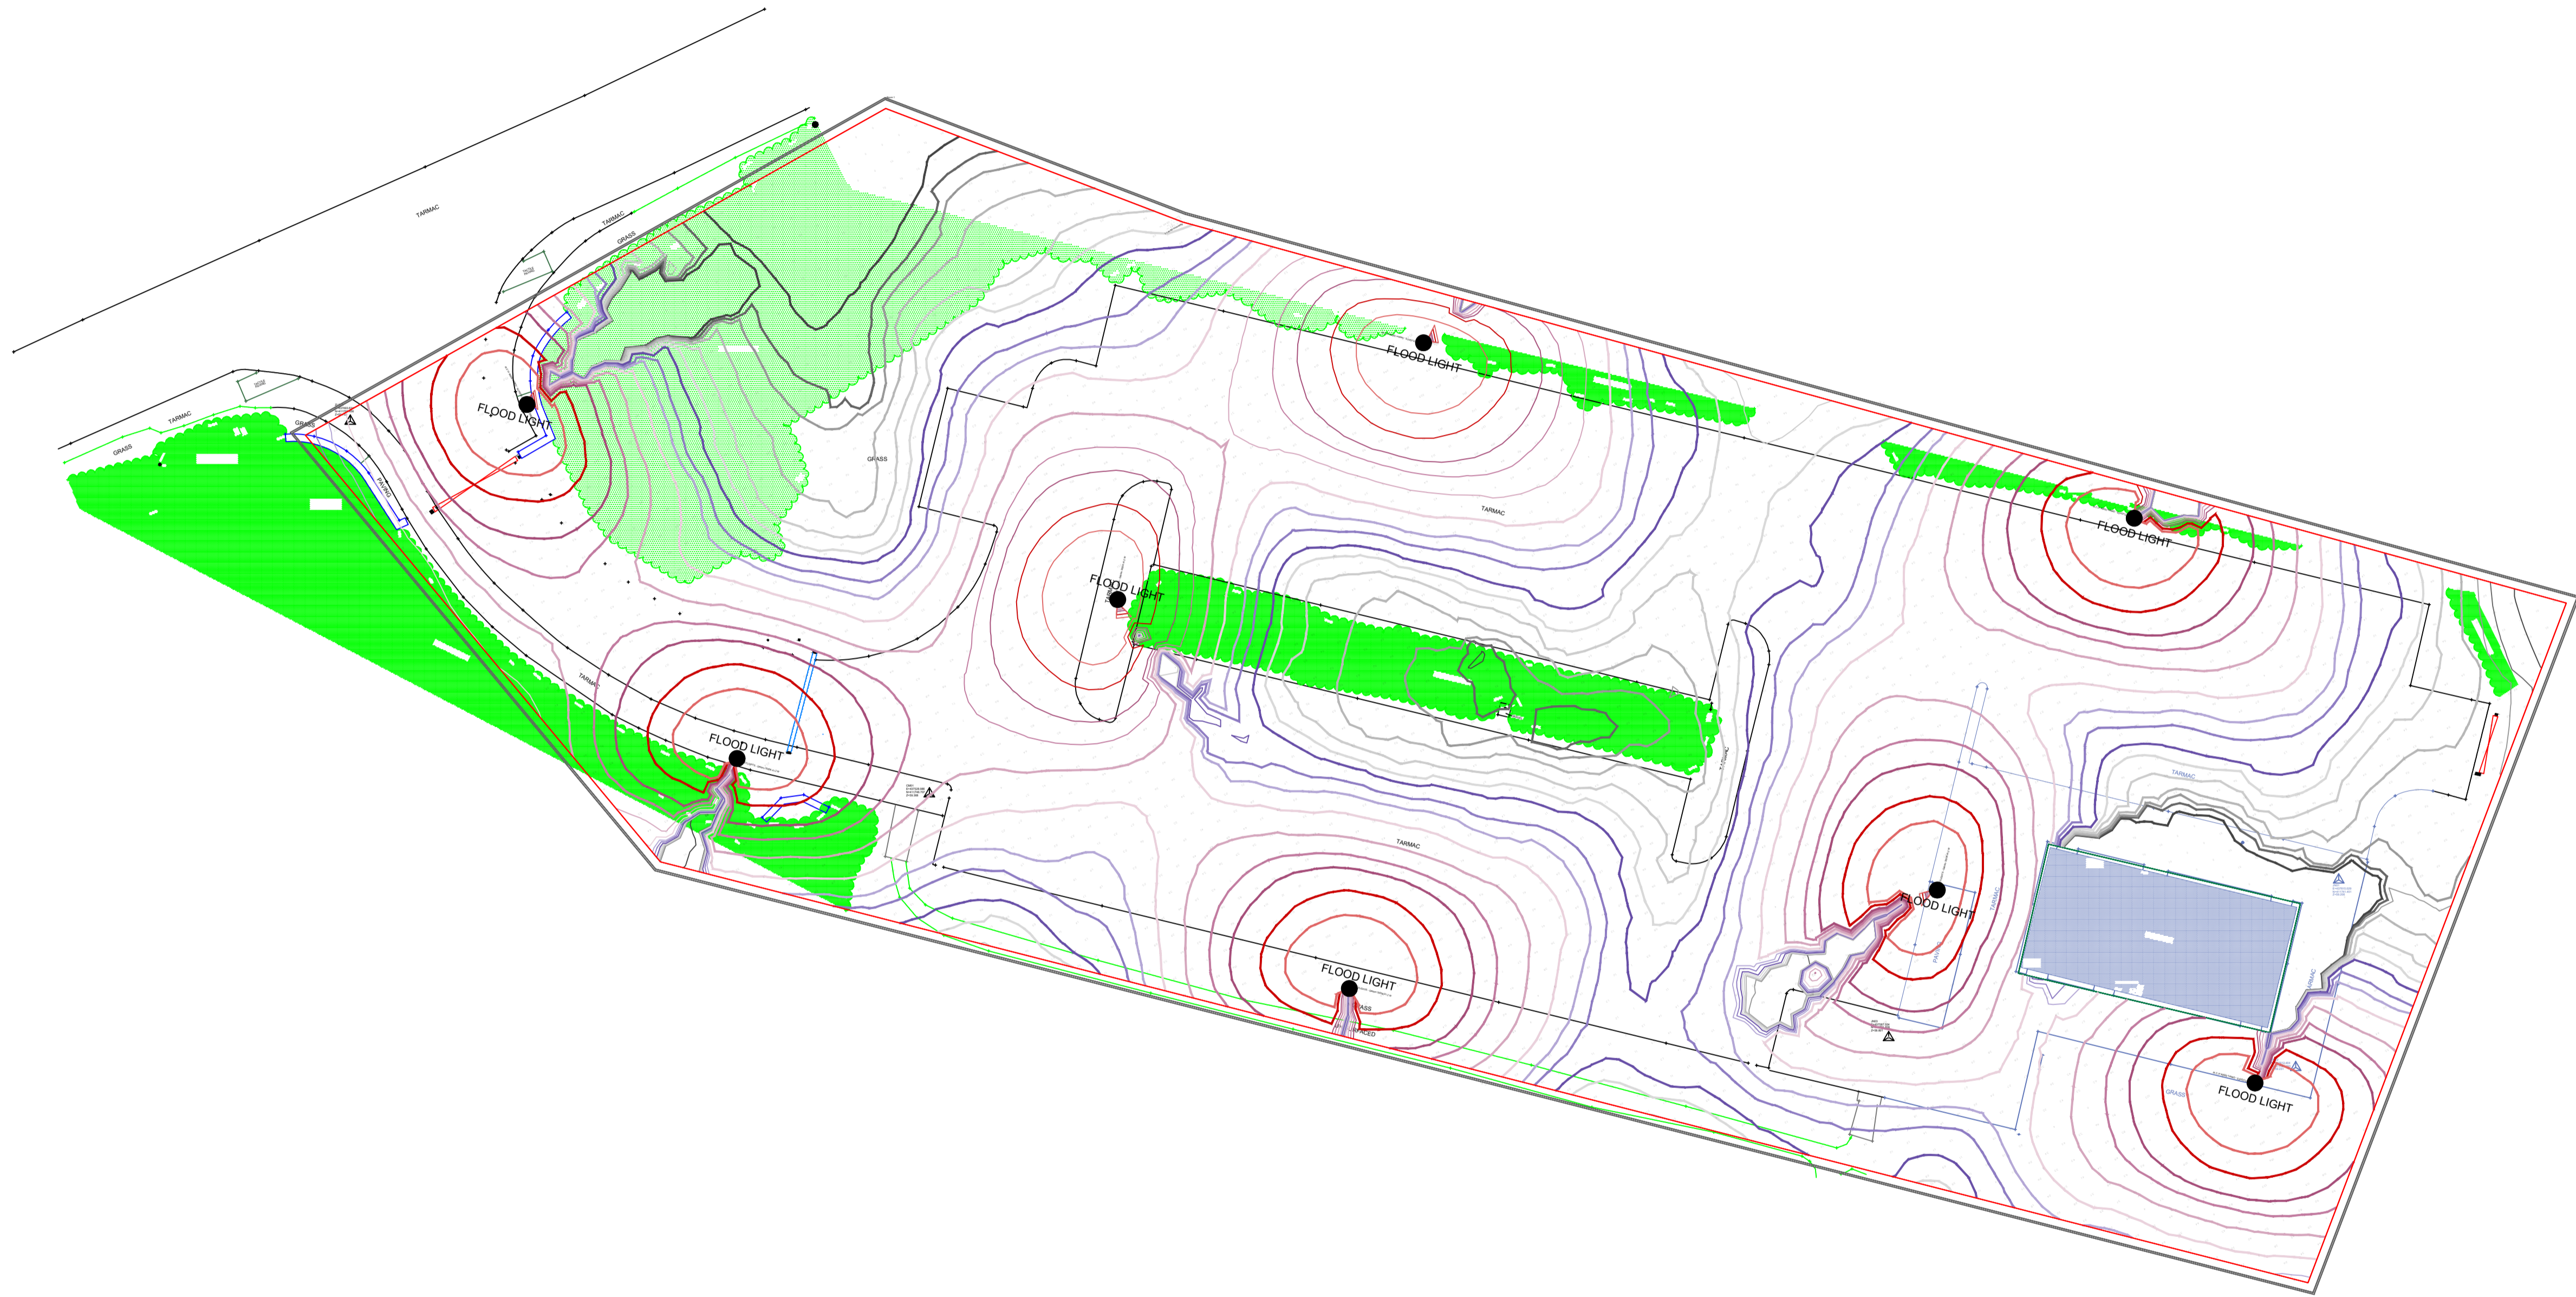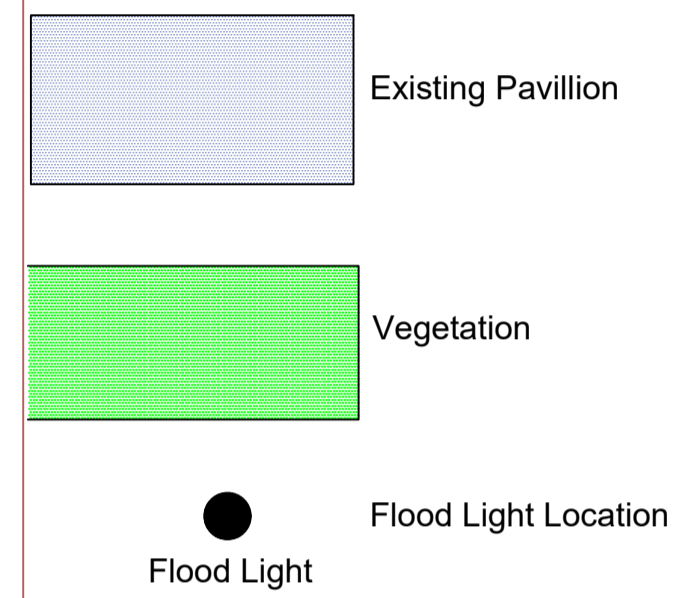

P1	First Issue	30/01/26	PAD
Rev	Notes	Date	Issued By



SERVICE
Economic Regeneration

PROJECT
Rabbit Ings Pavillion

TITLE
Site Layout Indicating Calculated (not measured) Lux Levels
Planning Purposes Only

PROJECT REF	DRAWING REFERENCE	REV
	BMB-RI-DR-E-001	P1
SCALE	DISCIPLINE	SHEET SIZE
1:250	ELECTRICAL ENG	A1
PURPOSE OF ISSUE	Drawn	Checked
INFORMATION	PAD	XX