
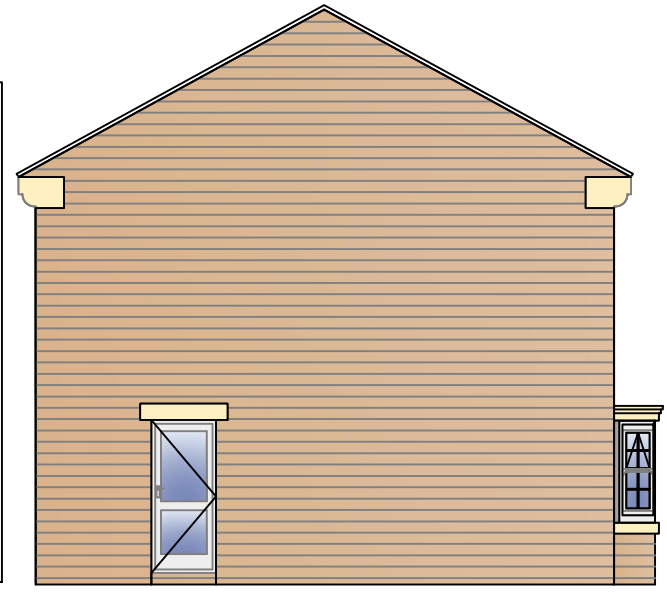
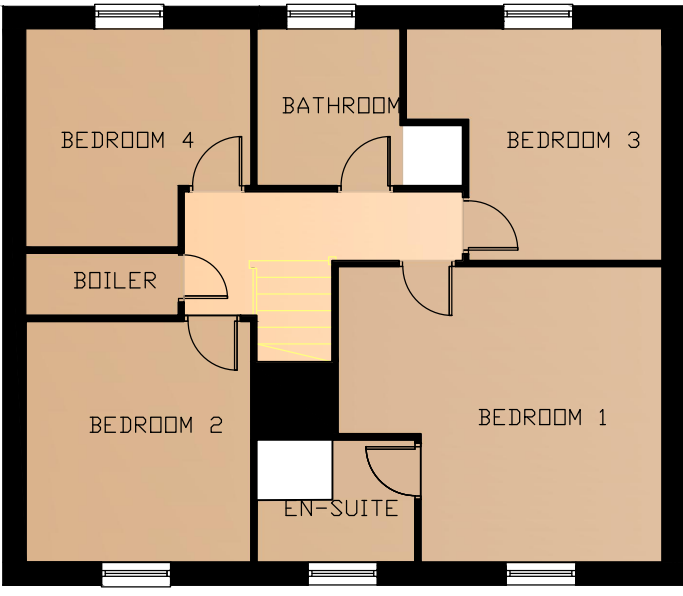
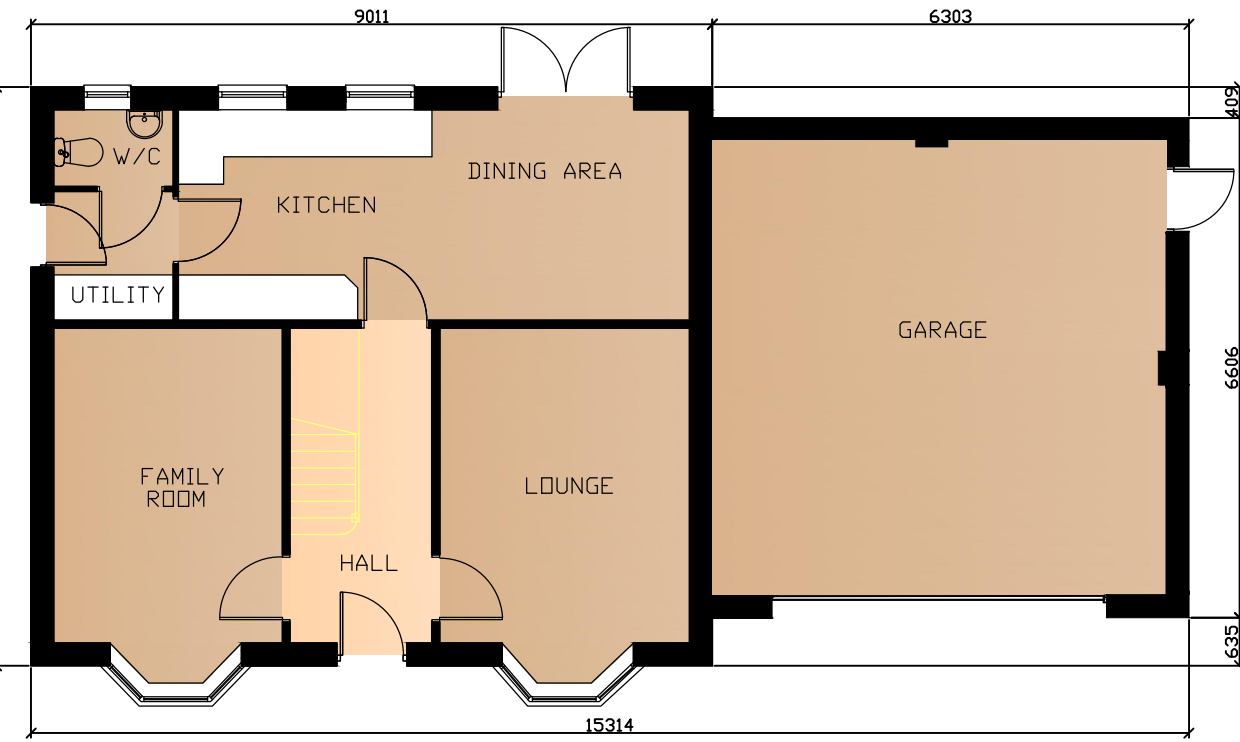


# THE PATTERDALE (AS)

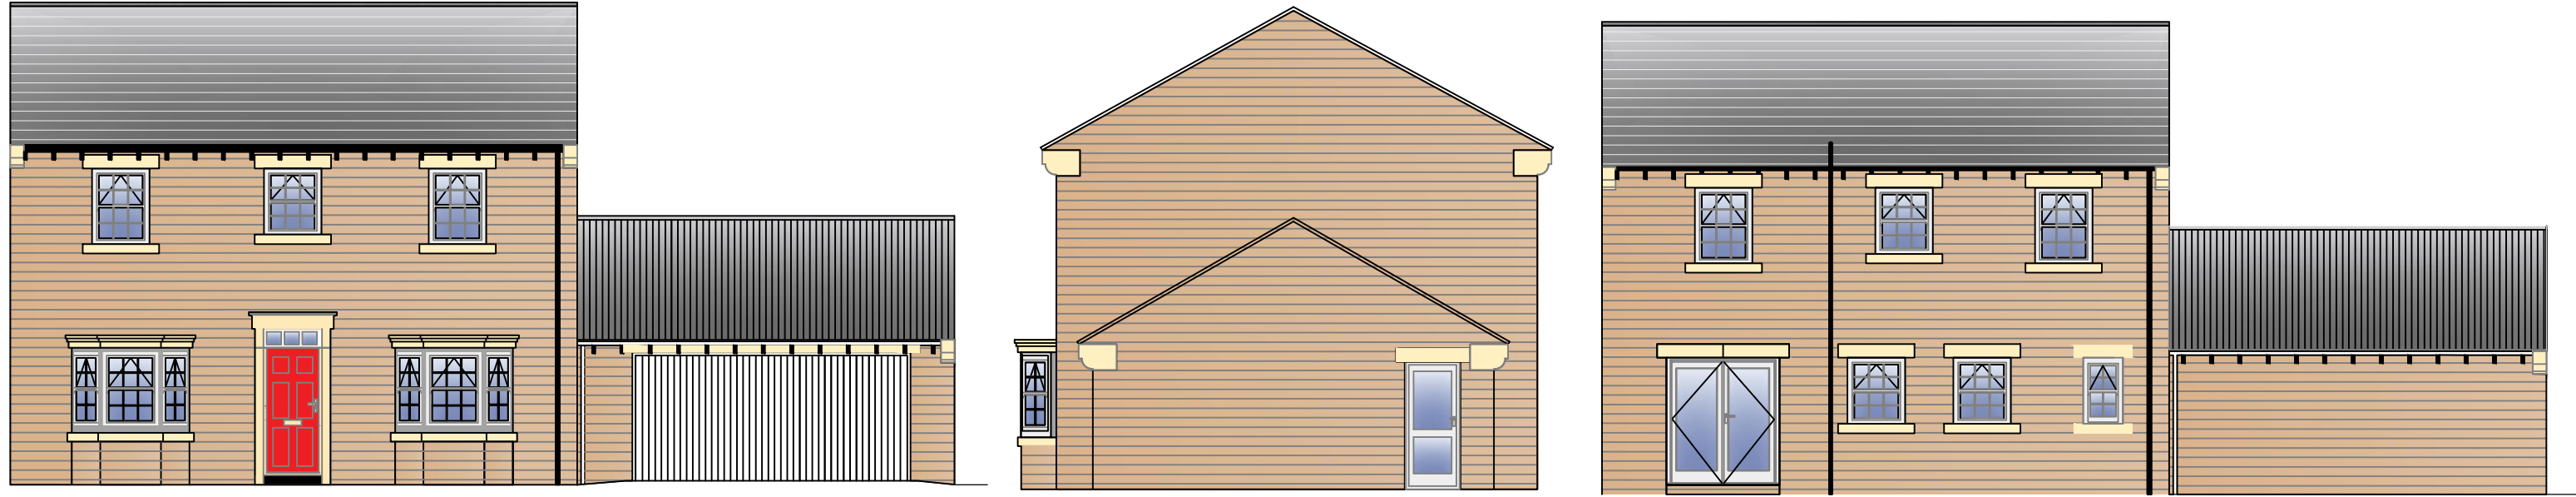

Revision notes:		
Rev:	Date:	Notes:
..	..	..

Revision notes:		
Rev:	Date:	Notes:
..	..	..

Revision notes:		
Rev:	Date:	Notes:
..	..	..

Date:	20.06.17
Scale @ A3:	1:100
Drawn By:	FS

Project:	THE PATTERDALE (AS)- PLANNING
Drawing Number:	01/2017/254
Revision:	/

**OrionHomes**  
 SO GOOD TO COME HOME TO  
 Unit 5, Benton Office Park, Bennett Avenue,  
 Horbury, Wakefield, WF4 5RA, Tel: 01924 831030