


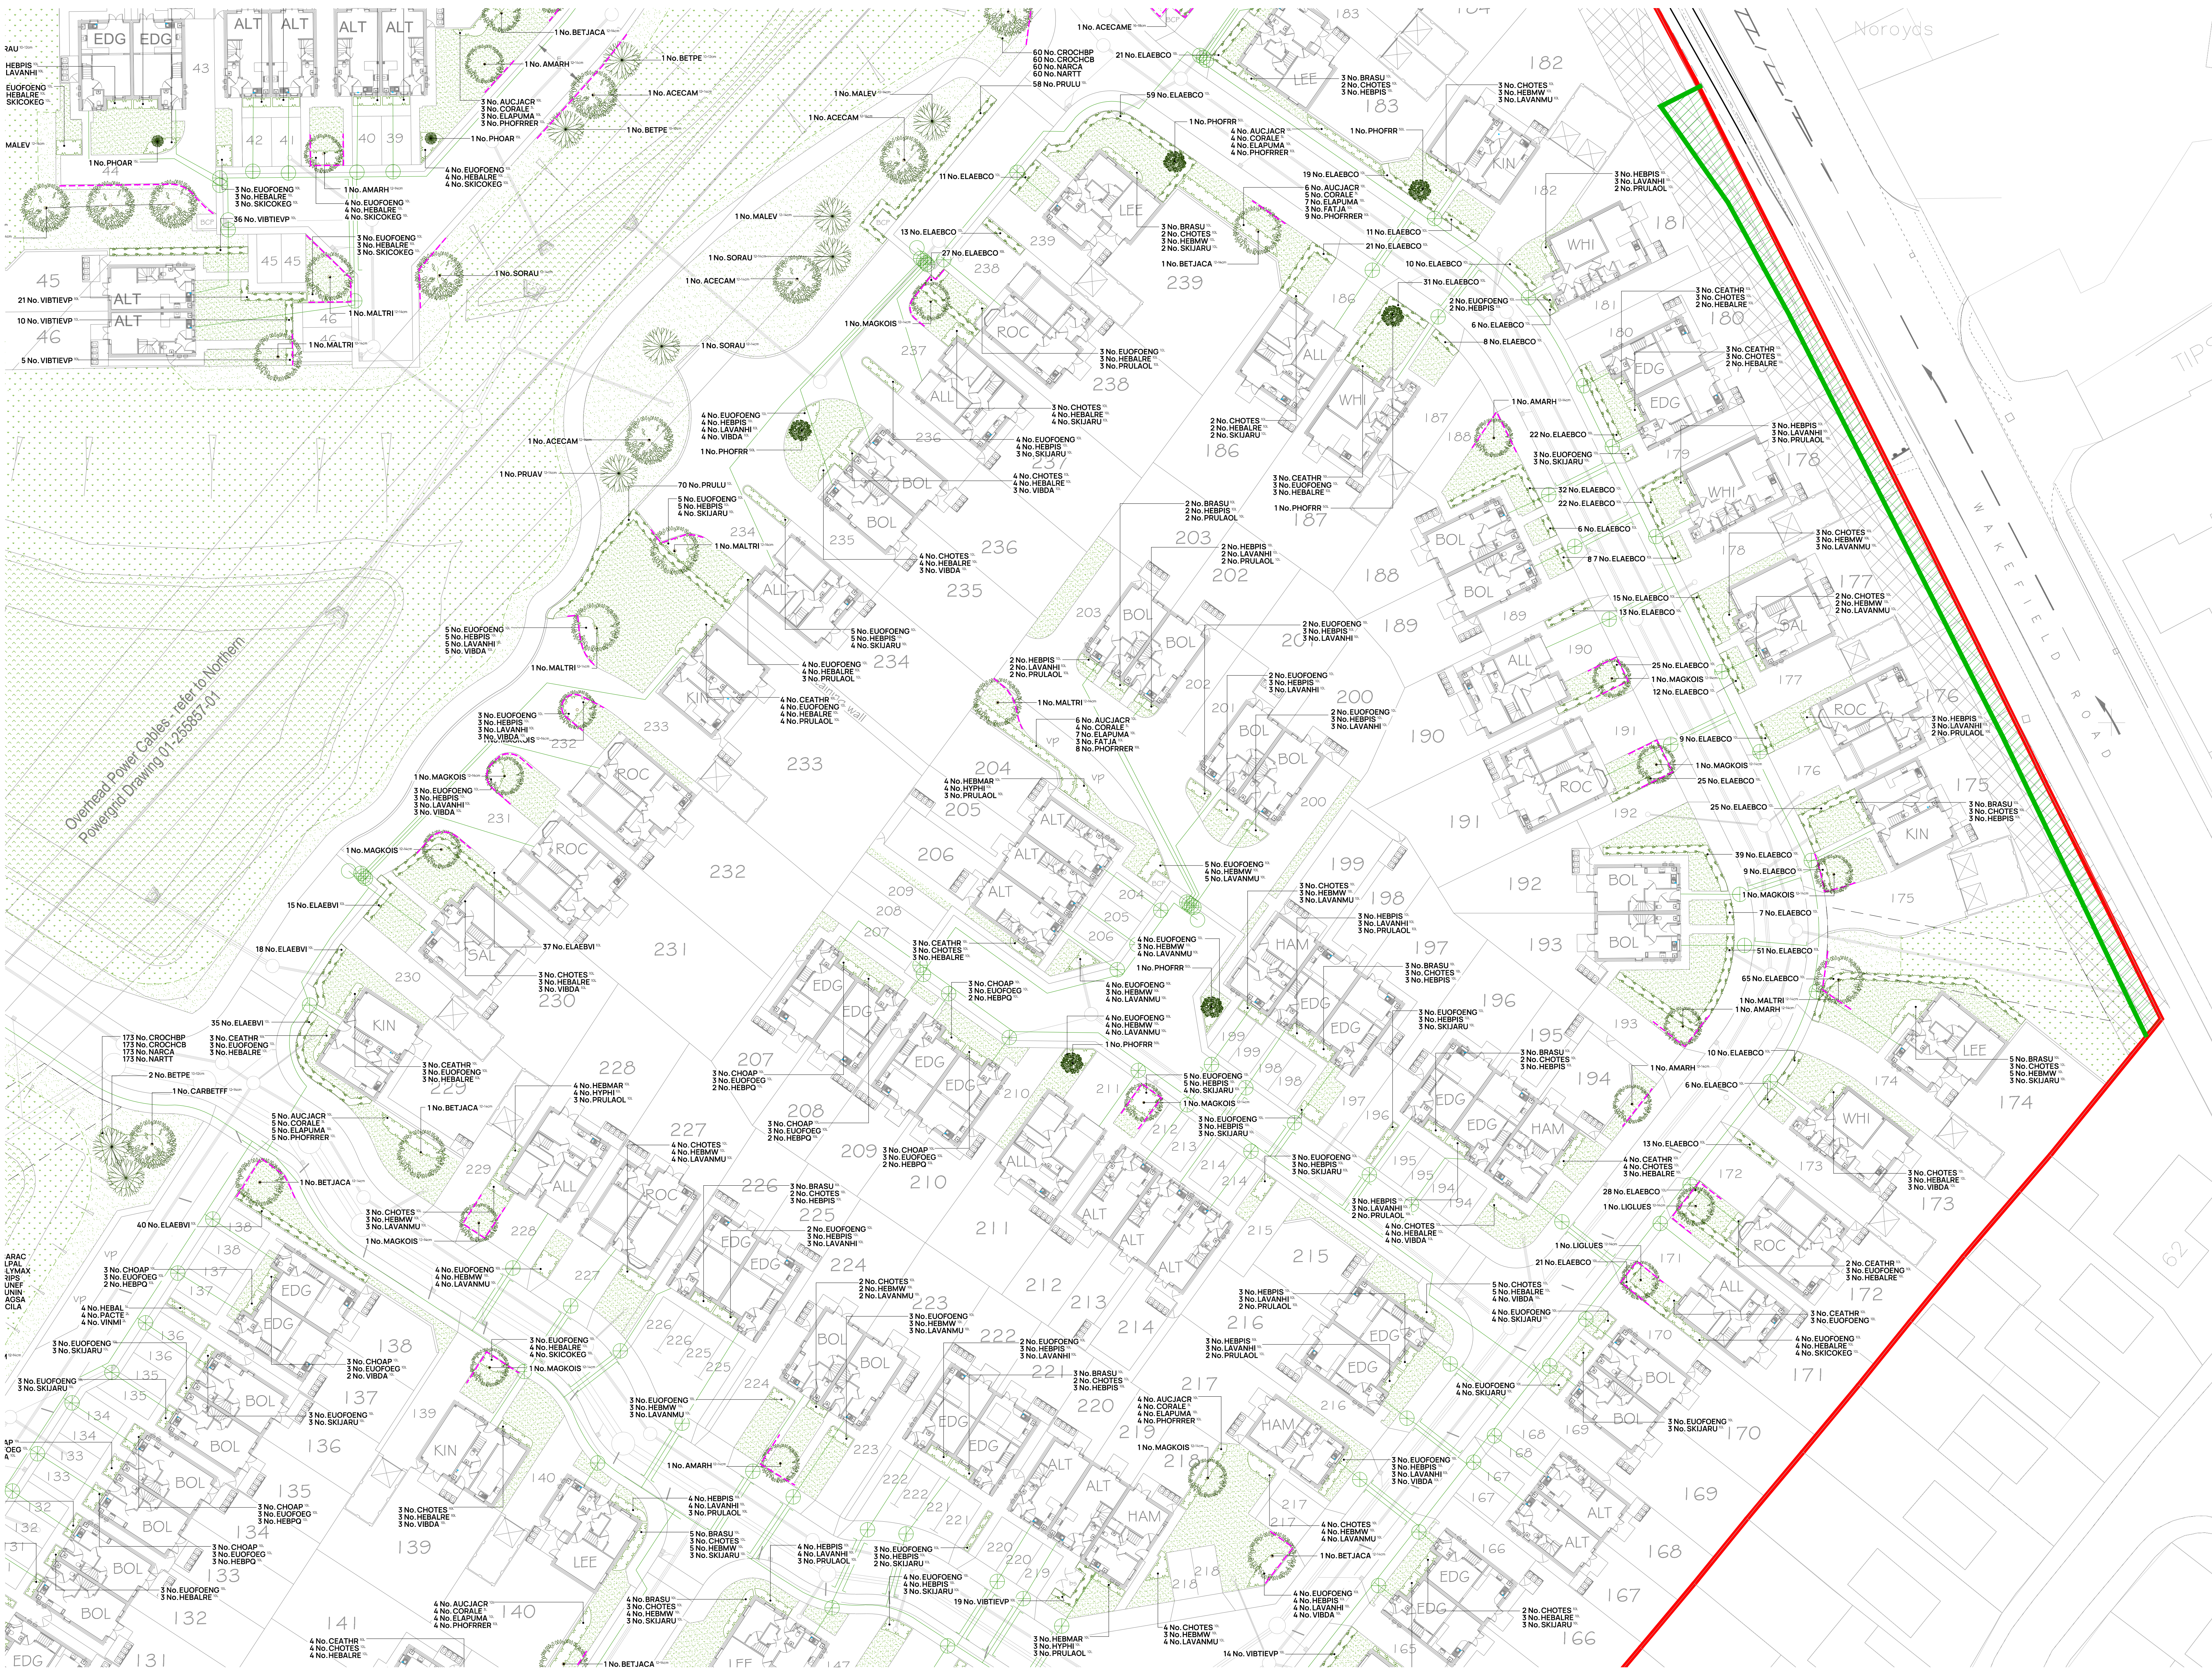

Planting Schedule											
Trees - Plots					Trees - Public Open Space						
Abbr	Species	Supply	Size	Girth	Number	Abbr	Species	Supply	Size	Girth	Number
AMARH	Araucaria arborescens Robin Hill	HSB RB	350-425cm	12-14cm	25	PRUV	Prunus avium	HSB RB	400-450cm	12-14cm	1
BETJAC	Betula utilis jacquemontii	HSB RB	350-425cm	12-14cm	12	ACCA	Acer campestre	Std BR	250-300cm	8-10cm	4
LIQULS	Ligustrum lucidum 'Succulentum'	HSB RB	350-425cm	12-14cm	14	CARBE	Carpinus betulus	Std BR	250-300cm	8-10cm	3
MACKOIS	Magnolia kobus 'Isis'	HSB RB	350-425cm	12-14cm	30	MALST	Malus sylvestris	Std BR	250-300cm	8-10cm	9
MALTRI	Malus trilobata	HSB RB	350-425cm	12-14cm	9	SOAU	Sorbus aucuparia	Std BR	250-300cm	8-10cm	6
Total 90					Total 125						
Specimen Shrubs											
Abbr	Species	Pot Size	Height	Habit	Density	Length	Number				
PHOAR	Phormium 'Amazing Red'	1SL	80-100cm	Tip-On	8		8				
PHOLE	Phormium 'Jester'	1SL	80-100cm	Tip-On	5		5				
PHOWAW	Phormium 'Yellow Wave'	1SL	80-100cm	Tip-On	9		9				
PHOFRR	Protea x Fraser 'Red Robin'	50L	200-225cm	SSB 10-12cm	15		15				
							Total 37				
Single-Species Hedgerows											
Abbr	Species	Pot Size	Height	Habit	Density	Length	Number				
ELAEBCO	Eleagnus ebbingei 'Compacta'	10L	80-100cm	Bushy	0.4Ctr	838.75m	2142				
VIBTEVP	Viburnum tinus 'Iceberg'	10L	40-60cm	Bushy	0.4Ctr	87.5m	227				
ELAEVIB	Eleagnus ebbingei 'Vivale'	10L	80-100cm	Bushy	0.4Ctr	346.4m	880				
PRULU	Prunus laurastina	10L	80-100cm	Bushy	0.4Ctr	65.07m	165				
							Total 1558.15m	Total 3414			
Shrubs - Plots											
Abbr	Species	Pot Size	Height	Habit	Density	Area	Number				
AUCIACR	Aucuba japonica 'Crotonifolia'	10L	60-80cm	Bushy	0.7Ctr	81.57m²	147				
BRASU	Brachyglottis 'Sunshine'	10L	40-60cm	Bushy	0.7Ctr	57.69m²	139				
CEATHR	Ceanothus thyrsiflorus repens	10L	40-60cm	Bushy	0.7Ctr	60.65m²	147				
CHOP	Choisyia Aztec Pearl	10L	40-60cm	Bushy	0.7Ctr	13.38m²	35				
CHOTE	Choisyia terminalis	10L	40-60cm	Bushy	0.7Ctr	5.43m²	11				
CHOTES	Choisyia terminalis 'Sundance'	10L	40-60cm	Bushy	0.7Ctr	120.73m²	292				
CORALE	Cornus alba 'Vegetissima'	1L	60-80cm	branched	0.8Ctr	74.77m²	135				
ELAPAMA	Eleagnus pungens 'Maxwellii'	10L	80-100cm	Bushy	0.2Ctr	80.89m²	146				
EUOFEOG	Eucalyptus fortunei 'Emerald Gaiety'	10L	50-60cm	Bushy	0.7Ctr	13.38m²	35				
EUOFEOG	Eucalyptus fortunei 'Emerald in Gold'	10L	50-60cm	Bushy	0.7Ctr	229.98m²	560				
FATJA	Fatsia japonica	10L	60-80cm	Bushy	0.8Ctr	7.72m²	13				
HERAL	Hebe albertiana	1L	20-30cm	Bushy	0.6Ctr	9.48m²	29				
HEBALRE	Hebe albertiana 'Red Edge'	10L	50-60cm	Bushy	0.7Ctr	103.57m²	252				
HEBALRE	Hebe 'Red Edge'	10L	50-60cm	Bushy	0.7Ctr	54.8m²	80				
HEBMAJ	Hebe 'Mrs Winder'	10L	40-60cm	Bushy	0.7Ctr	18.77m²	46				
HEBMAJ	Hebe 'Mrs Winder'	10L	40-60cm	Bushy	0.7Ctr	73.12m²	182				
HEBMAJ	Hebe 'Mrs Winder'	10L	40-60cm	Bushy	0.7Ctr	107.69m²	412				
HEBMAJ	Hebe 'Mrs Winder'	10L	40-60cm	Bushy	0.7Ctr	8.32m²	19				
HYHPE	Hypericum 'Hidcot'	10L	40-60cm	Bushy	0.7Ctr	18.77m²	46				
LAVANMU	Lavandula angustifolia 'Hidcot'	10L	40-60cm	Bushy	0.7Ctr	95.77m²	230				
LAVANMU	Lavandula angustifolia 'Hidcot'	10L	50-60cm	Bushy	0.7Ctr	60.4m²	146				
OSMBU	Osmunda x burkwoodii	10L	60-80cm	Bushy	0.8Ctr	8.69m²	14				
PACTE	Pachysandra terminalis	2L	20-30cm	Bushy	0.8Ctr	9.48m²	29				
PHOFRR	Protea x Fraser 'Red Robin'	10L	80-100cm	Bushy	0.8Ctr	85.87m²	163				
PRULAO	Prunus laurastina 'Ott Luyken'	10L	60-80cm	Bushy	0.7Ctr	69.61m²	166				
SKIOCKE	Stimma confusa 'Kew Green'	10L	40-60cm	Bushy	0.7Ctr	34.8m²	80				
SKIUARU	Stimma japonica 'Rubell'	10L	40-60cm	Bushy	0.7Ctr	84.53m²	207				
VIBDO	Viburnum doerflingeri	10L	40-60cm	Bushy	0.7Ctr	58.2m²	139				
VINMI	Vincetoxicum	2L	20-30cm	Bushy	0.6Ctr	8.12m²	27				
							Total 1698.5m²	Total 3919			
Native Hedgerow - Species-Rich (Transplants)											
Abbr	Species	Supply	Height	Density	Mix %	Length	Number				
CORSA	Cornus sanguinea	T1+1.3 Bires	60-80cm	0.3Ctr Double Staggered at 0.3m offset	10%	19.39m	130				
CRACHP	Crocosmia monophylla	T1+1.3 Bires	60-80cm	0.3Ctr Double Staggered at 0.3m offset	25%	87.81m	453				
EUOPES	Eucalyptus pungens	T1+1.3 Bires	60-80cm	0.3Ctr Double Staggered at 0.3m offset	10%	19.39m	130				
ILEAO	Ilex aquifolium	2L Bires	40-60cm	0.3Ctr Double Staggered at 0.3m offset	15%	29.08m	195				
LIQULS	Ligustrum vulgare	T1+1.3 Bires	60-80cm	0.3Ctr Double Staggered at 0.3m offset	15%	29.08m	195				
ROSCA	Rosa canina	T1+1.3 Bires	60-80cm	0.3Ctr Double Staggered at 0.3m offset	5%	8.69m	66				
VIBOP	Viburnum opulus	T1+1.3 Bires	60-80cm	0.3Ctr Double Staggered at 0.3m offset	10%	19.39m	130				
							Total 193.89m	Total 1299			
Marginal / Aquatics											
Abbr	Species	Supply	Density	Mix %	Area	Number					
CARAC	Carex acuta	Plug 100cc	10m²	12%	3.57m²	36					
ELPAL	Eleocharis palustris	Plug 100cc	10m²	12%	3.57m²	36					
GLYMAX	Glycerhiza maxima	Plug 100cc	10m²	12%	3.57m²	36					
IRPS	Iris pseudacorus	Plug 100cc	10m²	16%	4.76m²	48					
JUNEF	Juncus effusus	Plug 100cc	10m²	12%	3.57m²	36					
JUNIN	Juncus infusus	Plug 100cc	10m²	12%	3.57m²	36					
SAGSA	Sagittaria sagittifolia	Plug 100cc	10m²	12%	3.57m²	36					
SCILA	Scirpus lacustris	Plug 100cc	10m²	12%	3.57m²	36					
							Total 29.75m²	Total 300			
Bulbs											
Abbr	Species	Supply	Density	Number							
CRACHP	Crocus chrysanthus 'Blue Pearl'	Bulb	25mm	1040							
CROCHCB	Crocus chrysanthus 'Orem Beauty'	Bulb	25mm	1040							
NARCA	Narcissus 'Canaliculatus'	Bulb	25mm	1040							
NARIT	Narcissus 'Tete a Tete'	Bulb	25mm	1040							
					Total 4160						
Turf & Seeding											
Turf											
Turf to gardens to be laid as follows: Medallion, or similar approved.											
Amenity Grass											
422 low maintenance seed mixture, as supplied by Germal (www.germalamenity.com) or similar approved.											
Meadow Grassland											
EMV seed mixture for meadows, as supplied by Emorsgate Seeds (www.wildseed.co.uk) or similar approved.											
Wet Meadow Grassland											
EMV seed mixture for wetlands, as supplied by Emorsgate Seeds (www.wildseed.co.uk) or similar approved.											
Grassland boundary											
Dashed line indicates delineation between amenity and meadow grassland, requiring differing mowing regimes.											
Key											
Application site boundary.											
Existing vegetation to be retained.											
Existing/Proposed easements											
Root Barriers											
Bulbroot 600mm root barrier to be installed as per manufacturer's specification where tree planting does not fulfil the recommended distances to avoid direct damage at Table A1 of BS5837:2012. To be supplied by Green Blue Urban (www.greenblueurban.com) or similar approved.											
Knee Rail											
To Vistry Homes specification.											

Drawing to be read in conjunction with GLY0250 SP 01 Landscape Specification.