

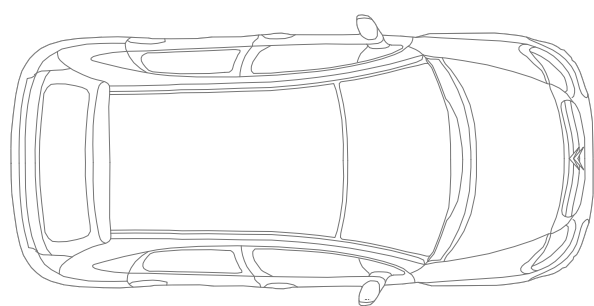
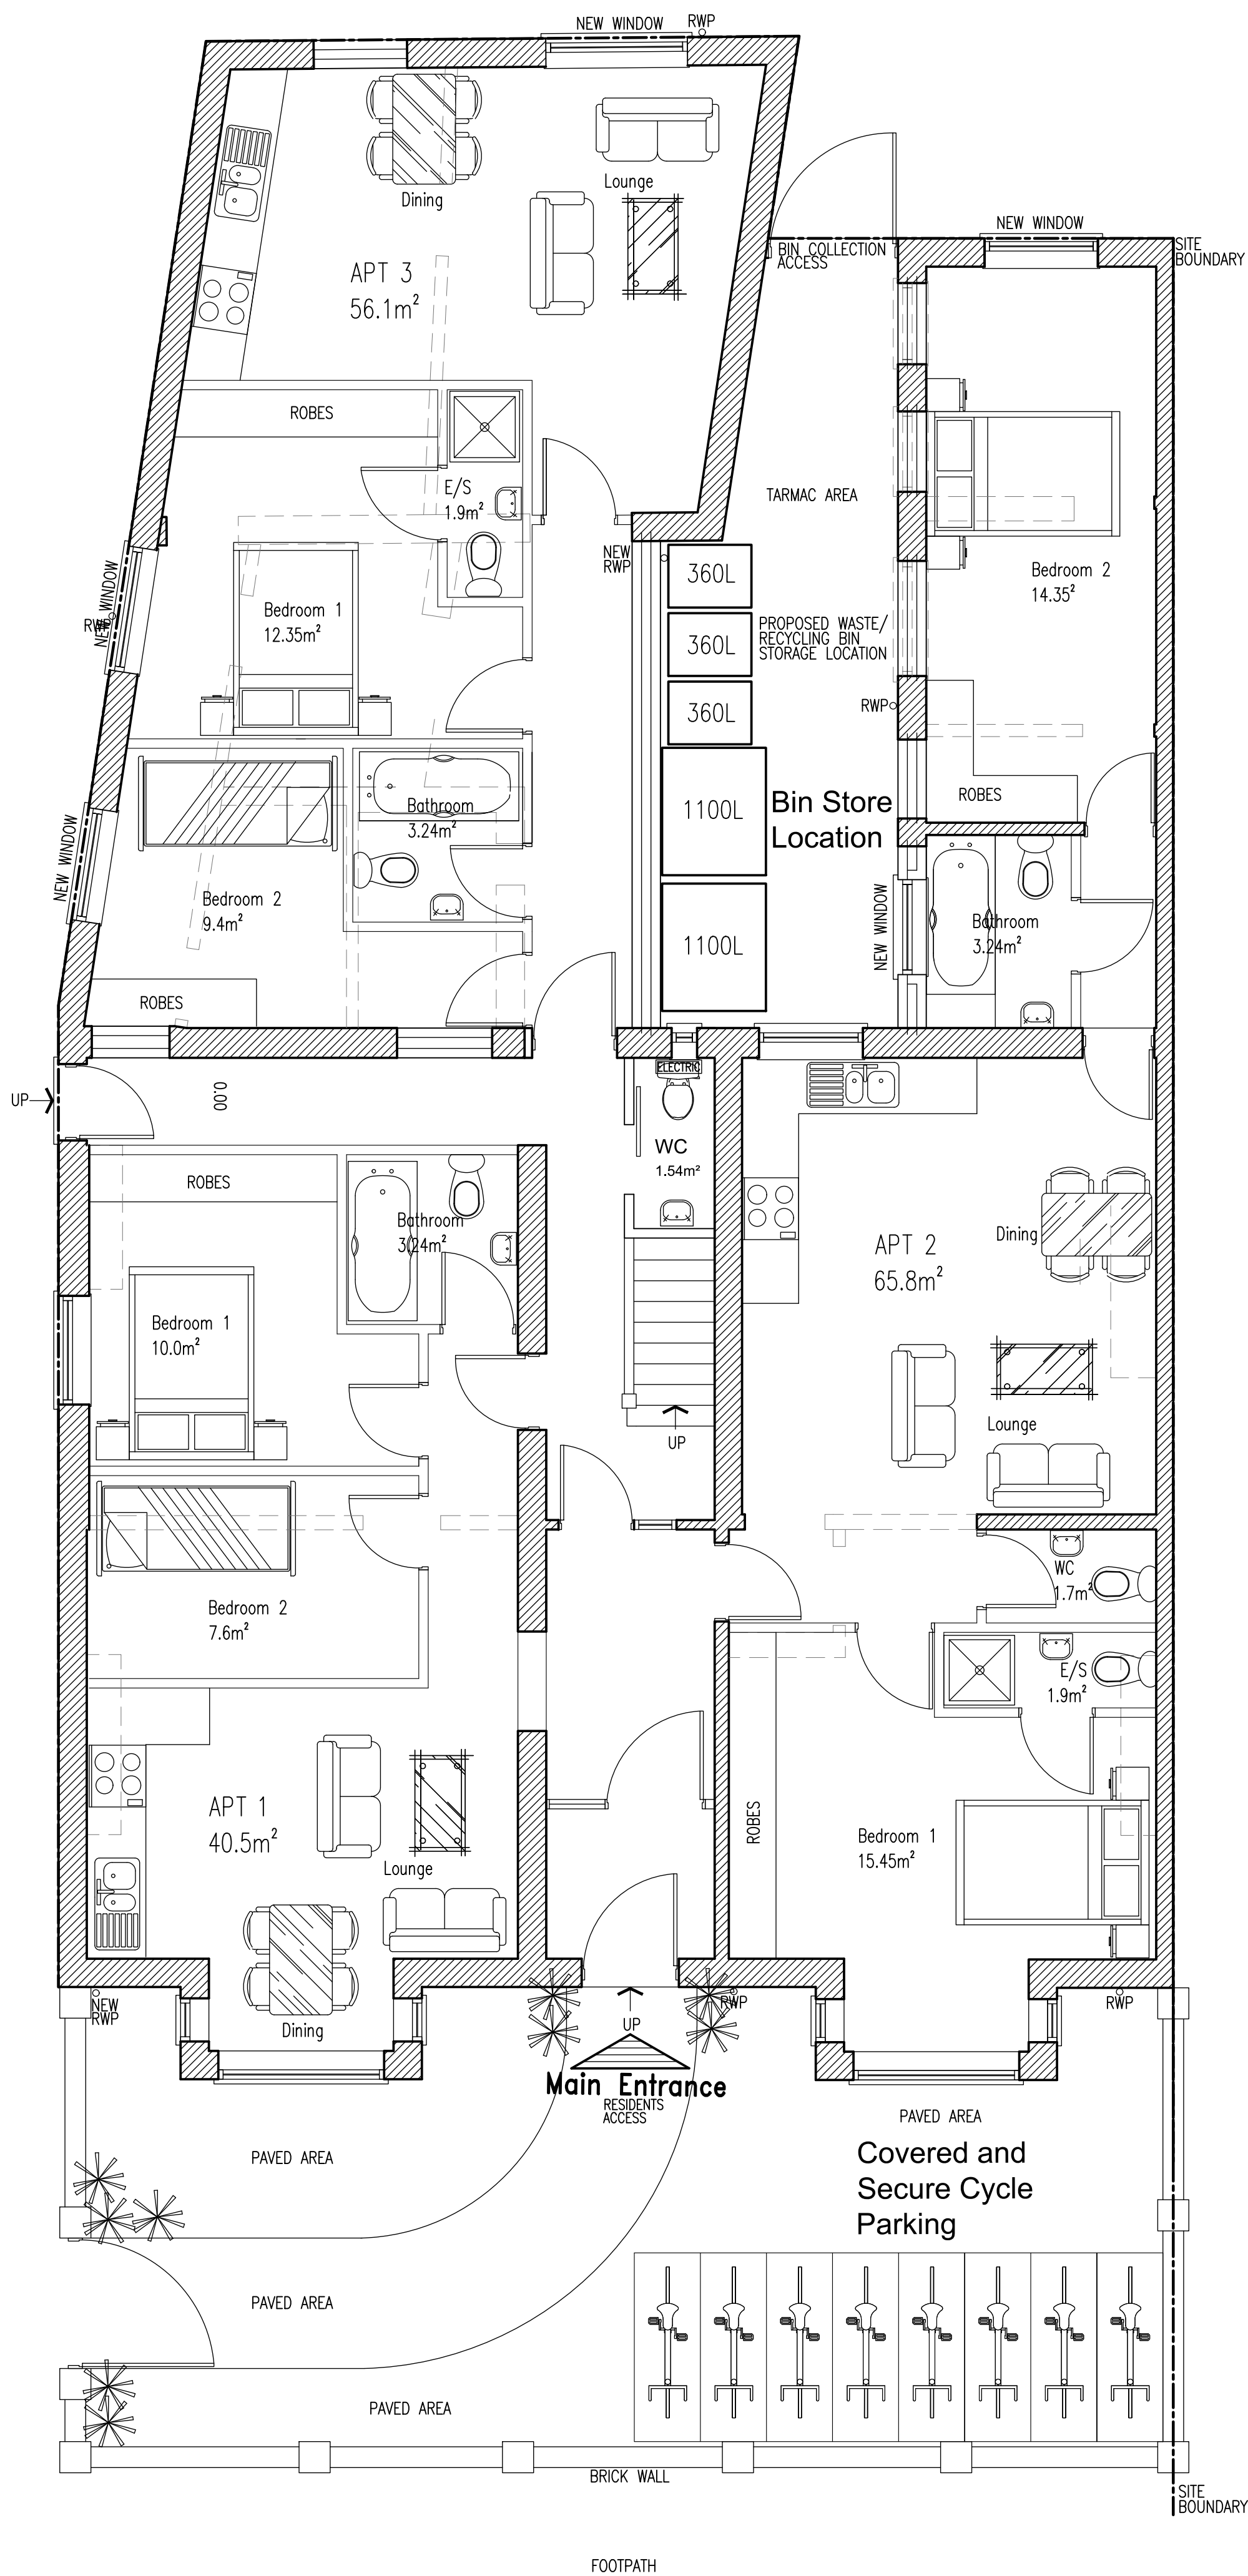


Schedule of Accommodation

- 3no 1 bed Apartments
- 4no 2 bed Apartments
- 1no 1 bed studio
- 8no cycle spaces

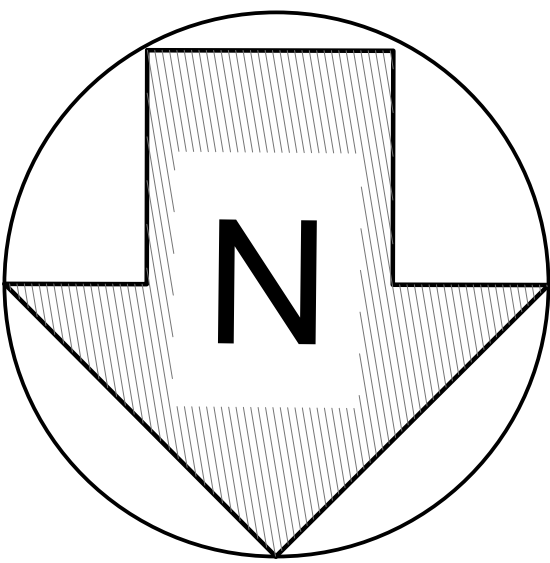

High Street

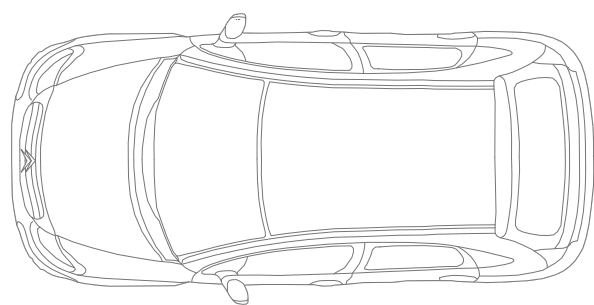

Proposed Landscape Plan

0m1m2m3m4m5m

Rev.		Description		By	Date
Project		NORTHWEST			
53 High Street					
Grimethorpe					
Barnsley					
S72 7BB					
Drawing Title					
Proposed Landscape Plan					
Drawing No.		Rev.		Drawn by	Scale
High/07				J.S.	1:50@A1
				Date	Jul '22