


FRONT ELEVATION

ROOF - profiled steel sheeting  
WALLS - profiled steel sheeting/brickwork

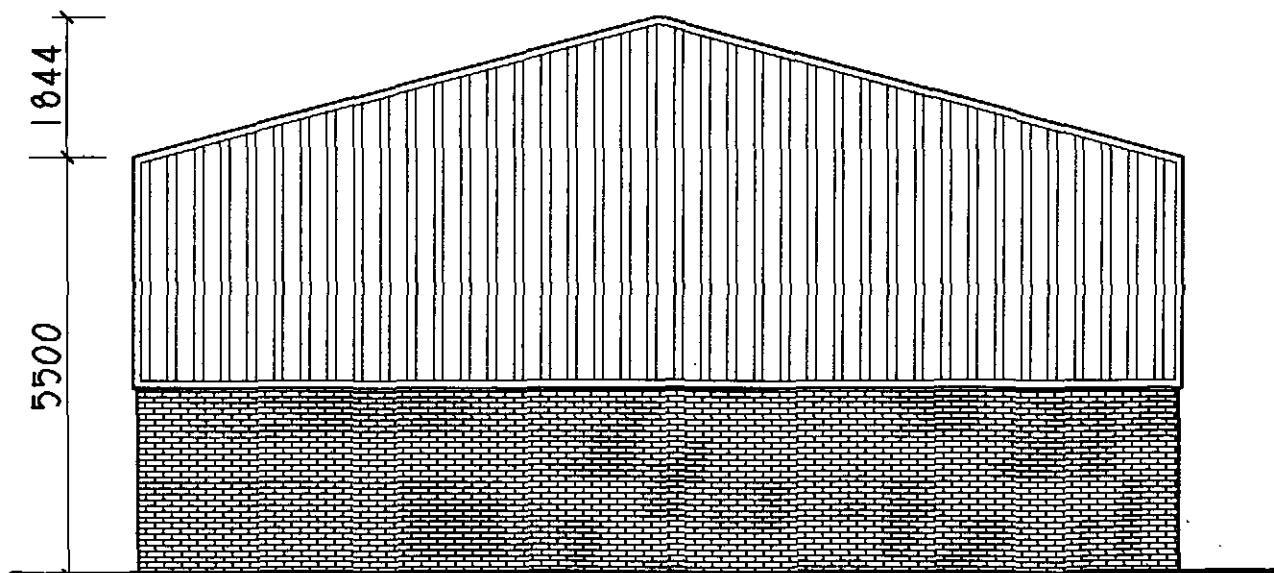

SIDE ELEVATION

---

LIDGET CONCRETE LTD.

---

PROPOSED FINISHING UNIT  
ALBION RD  
LIDGET LANE IND. EST.  
THURNSCOE

---

ELEVATIONS

---

1:100    SEPT. 08

---

**Peter Thompson**    M.C.I.A.T.  
Linwood  
Barnsley Road                    tel & fax  
Dodworth                            01226  
Barnsley S753JR                    201391