



PROPOSED L.H.S ELEVATION 1:100



PROPOSED FRONT ELEVATION 1:100




PROPOSED R.H.S ELEVATION 1:100




PROPOSED REAR ELEVATION 1:100




EXISTING L.H.S ELEVATION 1:100 EXISTING FRONT ELEVATION 1:100 EXISTING R.H.S ELEVATION 1:100 EXISTING REAR ELEVATION 1:100

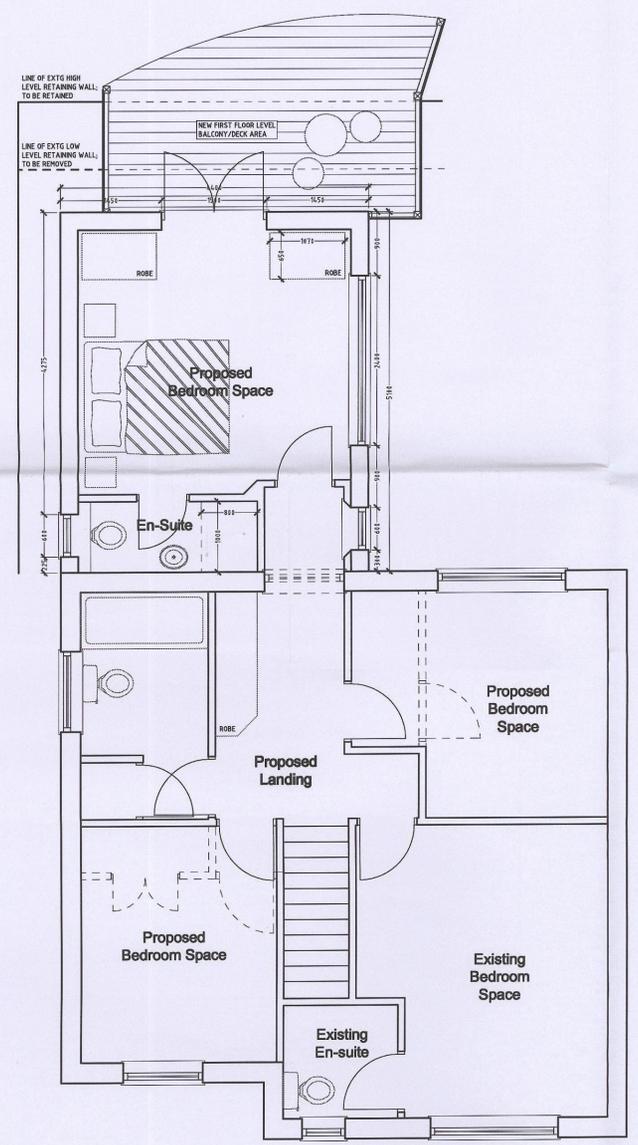


PROPOSED F.F. PLAN 1:50

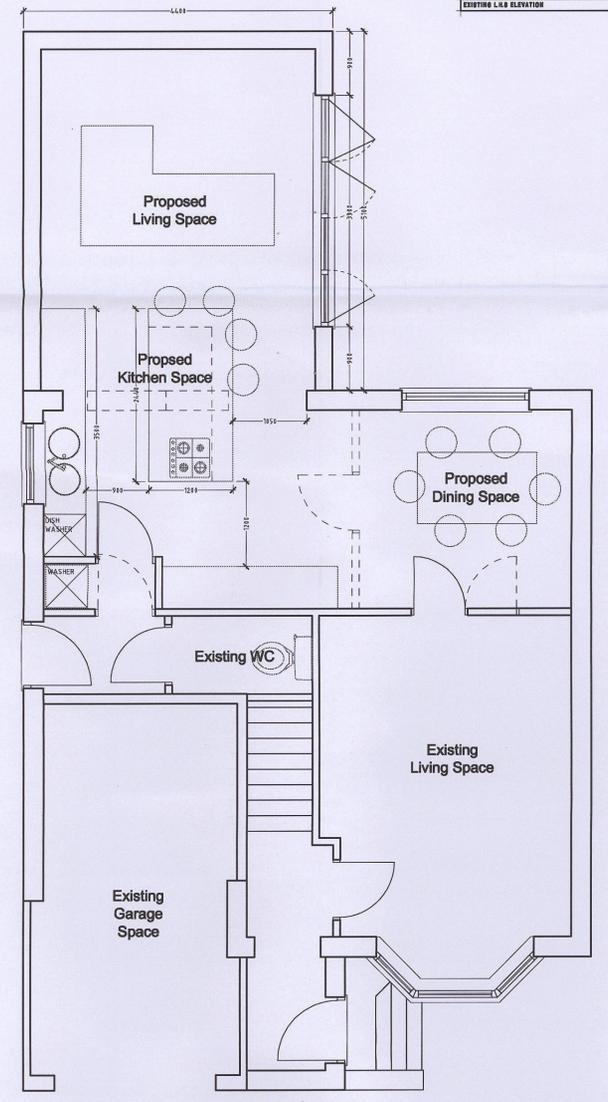


PROPOSED G.F. PLAN 1:50

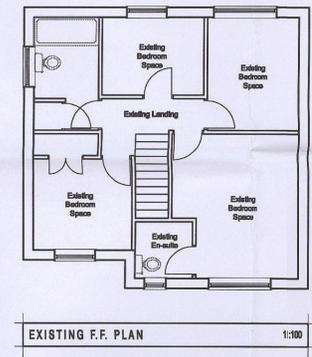

EXISTING F.F. PLAN 1:100

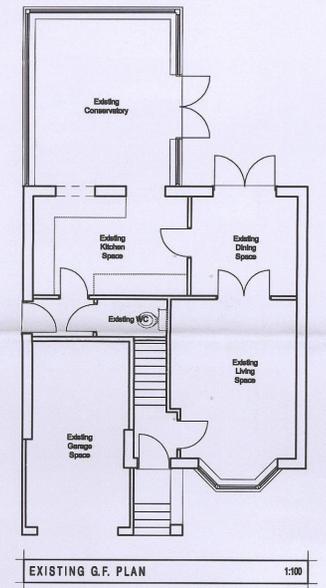

EXISTING G.F. PLAN 1:100

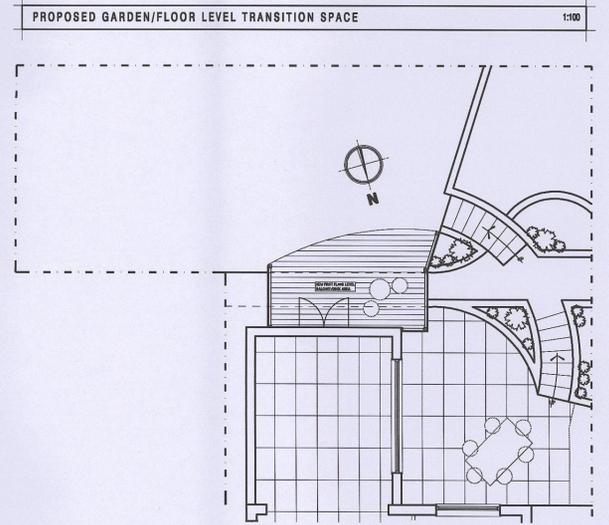

PROPOSED GARDEN/FLOOR LEVEL TRANSITION SPACE 1:100



Contractor must verify all dimensions on site before commencing any work or shop drawings.

If this drawing exceeds the quantities taken in any way, the building designers are to be informed before the work is initiated.

Only figured dimensions to be taken from this drawing. Do not scale off this drawing.

Drawing based on Ordnance Survey and/or existing record drawings - design and drawing content subject to Site Survey, Structural Survey Site Investigations, Planning and Statutory Requirements and Approvals.

Revision

BAILEY ROSE

Seven Brandon Court
Outwood Wakefield WF1 2EN
tel : 01924 871222
fax : 06801 121164
email : david@baileyrose.co.uk

Project
3 Woodstock Gardens
Barnsley
S75 1DQ

PROPOSED EXTENSION

Drawing Title:
Plans, Elevations, Section

Scale: Date:
1:50;1:100;1:200 Feb 2014

Drawn: Checked:
RR DR

Drawing Number: Revision:
2014/170/01 n/a