






garage floor plan
scale 1:50

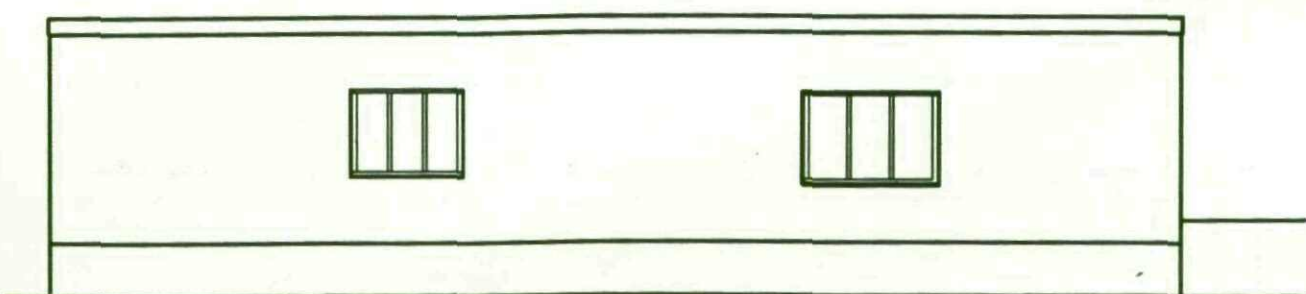


side elevation scale 1:100

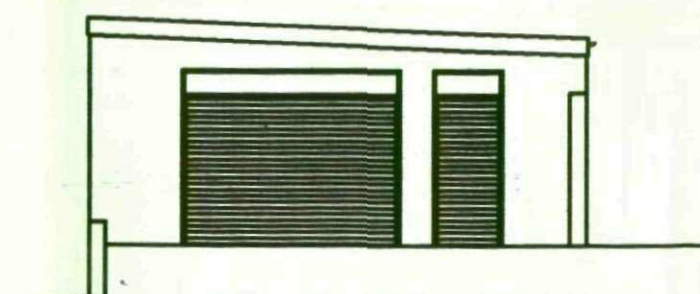

front elevation
scale 1:100

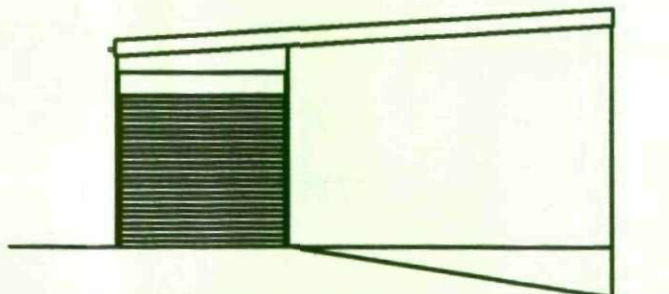

rear elevation
scale 1:100

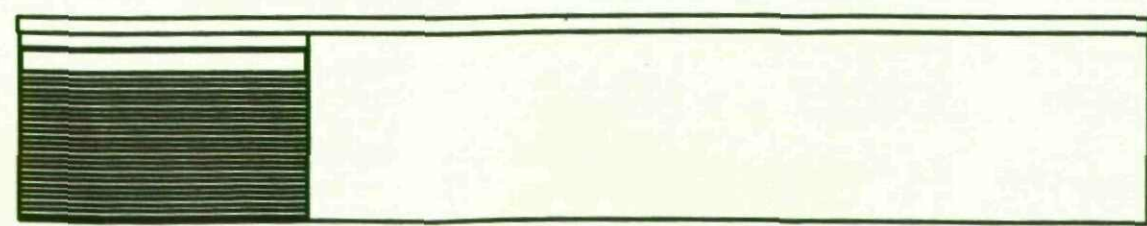

side elevation scale 1:100