


FIRST FLOOR



GROUND FLOOR

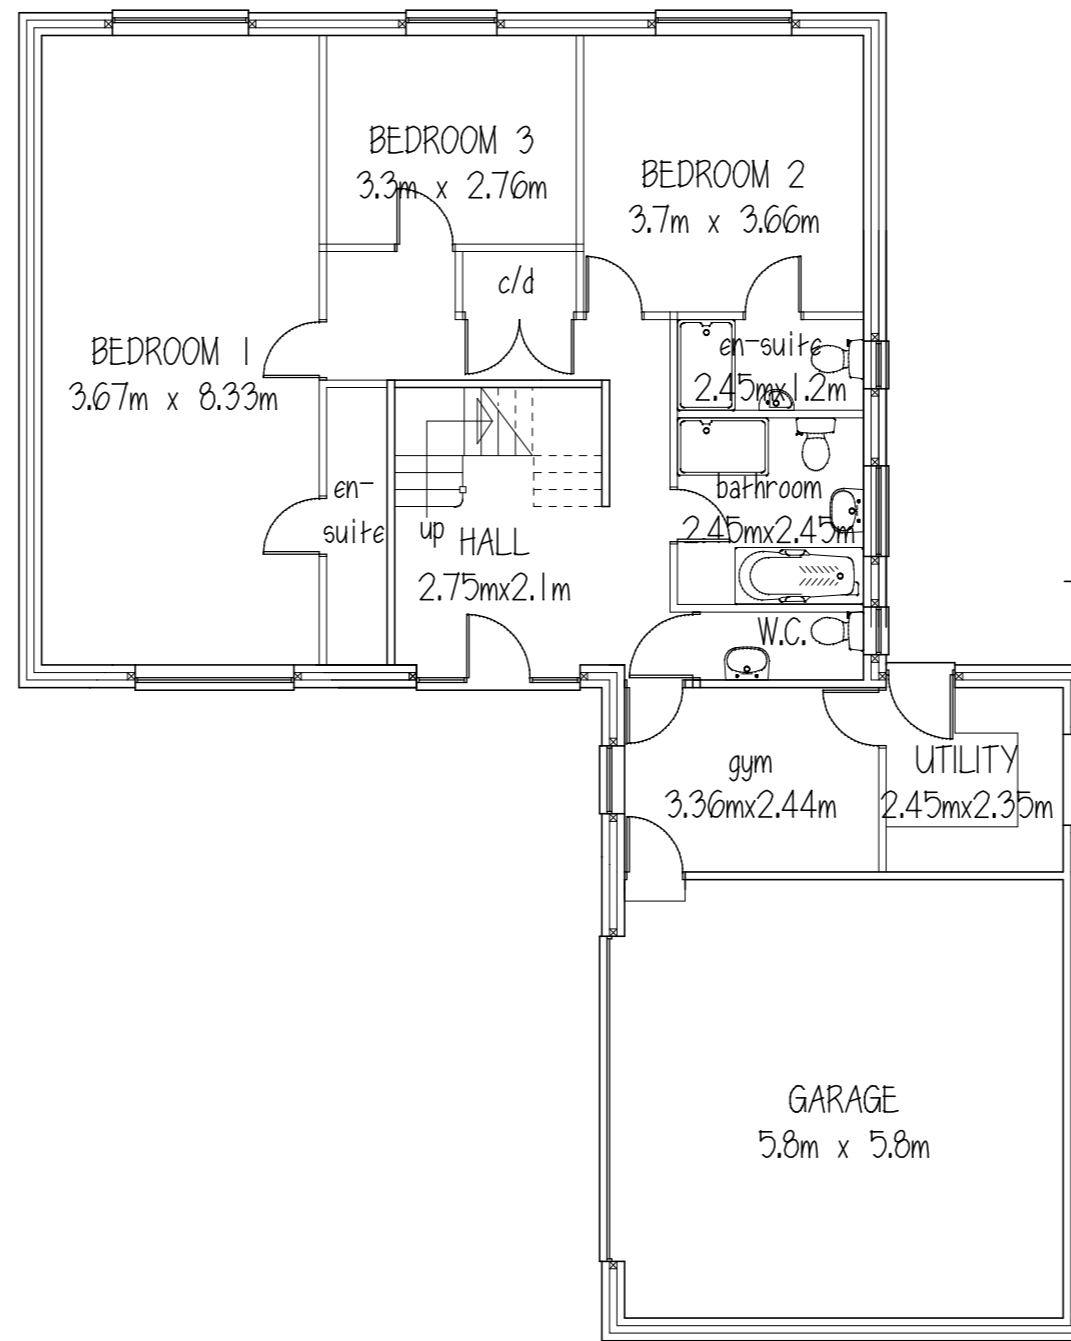

WEST ELEVATION



SOUTH ELEVATION



EAST ELEVATION



NORTH ELEVATION

ROOF - art stone slates
 WALLS - natural coursed stone with
 stone heads & cills
 WINDOW & DOORS - hardwood

Mr G BARLOW
 PROPOSED DWELLINGS
 BURTON GRANGE NURSERY SITE
 ABBEY LANE
 LUNDWOOD

PLANS & ELEVATIONS

1:100@A1 DEC 17

Peter Thompson
 "Linwood"
 Barnsley Road
 Dodworth
 Barnsley S75 3JR
 e-mail peter-thompson@hotmail.co.uk
 M.C.I.A.T.
 Tel. 01226 201391
 m. 07973251730