




Produced 11/10/2011 from the Ordnance Survey National Geographic Database and incorporating surveyed revision available at this date. © Crown Copyright 2011



Reproduction in whole or in part is prohibited without the prior permission of Ordnance Survey

12 Tay Close
Mapplewell
S75 6FS

Ordnance Survey and the OS Symbol are registered trademarks of Ordnance Survey, the national mapping agency of Great Britain.

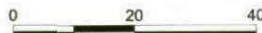

Scale 1:1250




Serial number: 001004674

Supplied By: **Dash**


Plot Centre Coordinates: 433258, 409419

The representation of a road, track or path is no evidence of a right of way.

The representation of features as lines is no evidence of a property boundary.

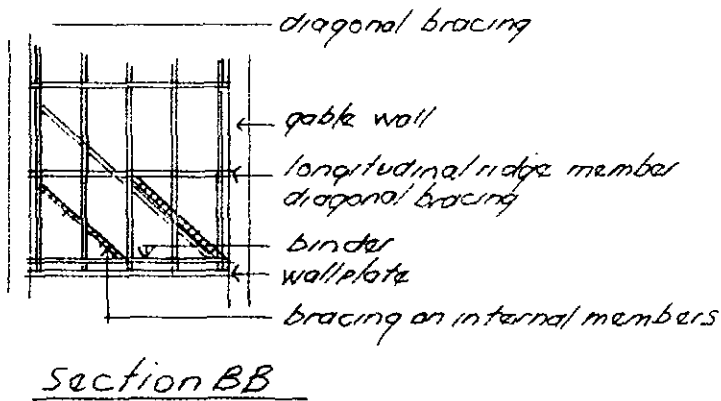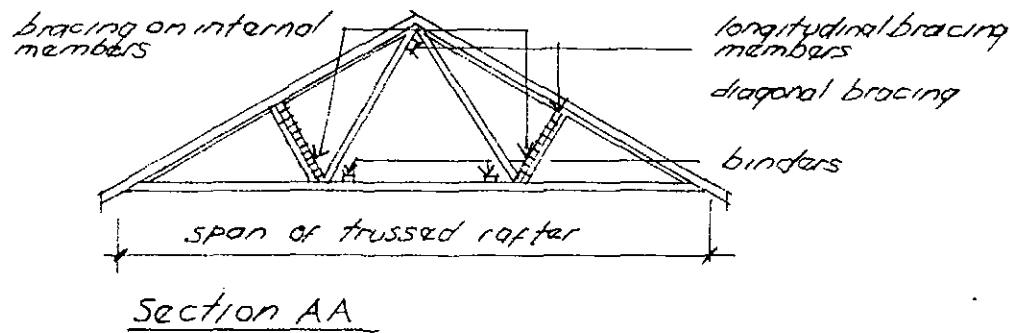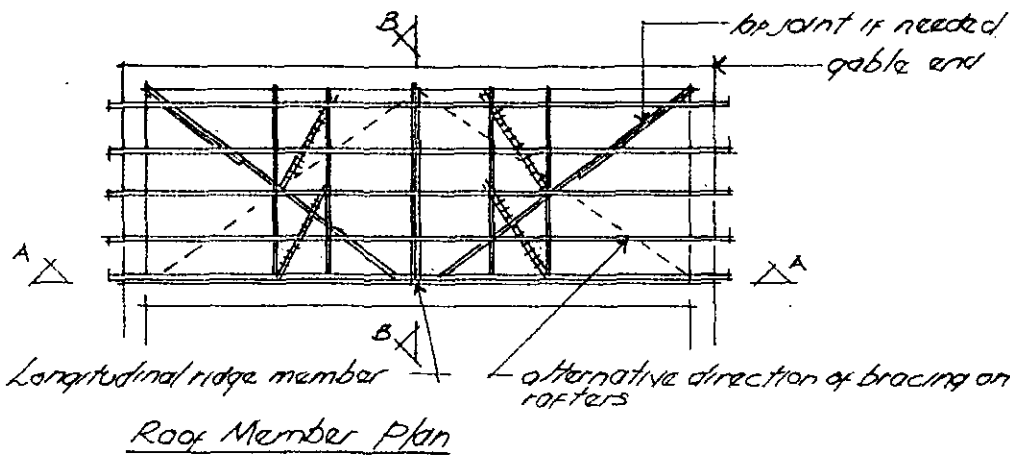

Standard Bracing For Fink Trusses

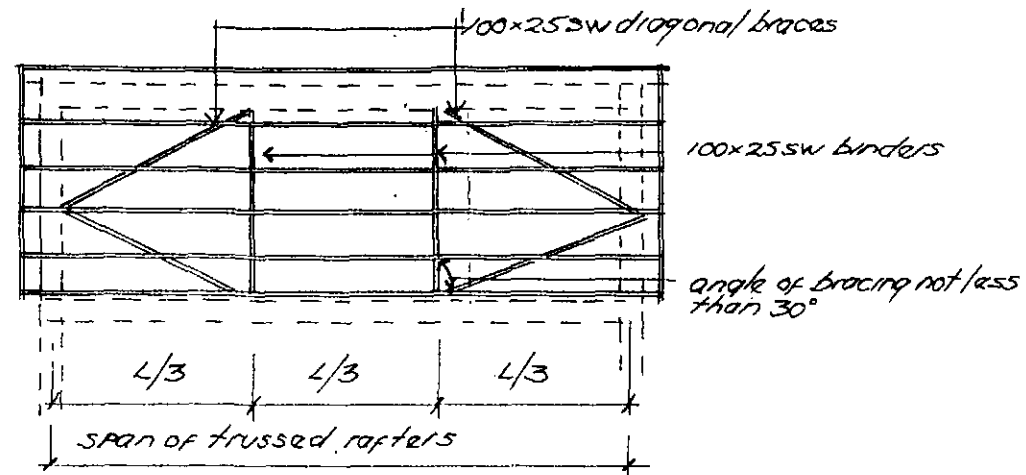

TRUSS BRACING Detail

Proposed First Floor Extension To Form Bedroom
And Ensuite At 12 Toy Close Mappletwell For Mr & Mrs
K. Randal

Scale 1:100