


**PROPOSED SINGLE STOREY REAR EXTENSION**  
width 8m, projection 4m, hgt to eaves 2.5m, hgt to ridge 3.35m  
stonework to match property, frames chartwell green upvc, glazing clear  
light weight slate roof, composite slate colour to match property

access via drive ie skips etc, drainage to existing gully, boundary hedge hghts  
to remain same

**PROPOSED  
SINGLE STOREY  
REAR EXTENSION**


Note Distance to Boundary  
A=14.5m  
B=18.3m  
C=34m

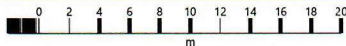

OS MasterMap 1250/2500/10000 scale  
Thursday, November 19, 2020, ID: CM-00918292  
[www.centremapslive.co.uk](http://www.centremapslive.co.uk)

1:500 scale print at A4, Centre: 443715 E, 404749 N

©Crown Copyright Ordnance Survey. Licence no. 100019980

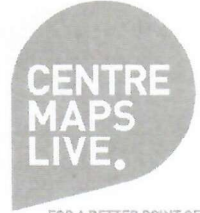

FOR A BETTER POINT OF VIEW