


Weep Holes

The location is shown in red on the below drawings.




The foundry have suggested that the weep holes are located on the Shepherd at the elbows and the feet. The dog will have weep holes at the base of the front legs and at the back legs.

Top View

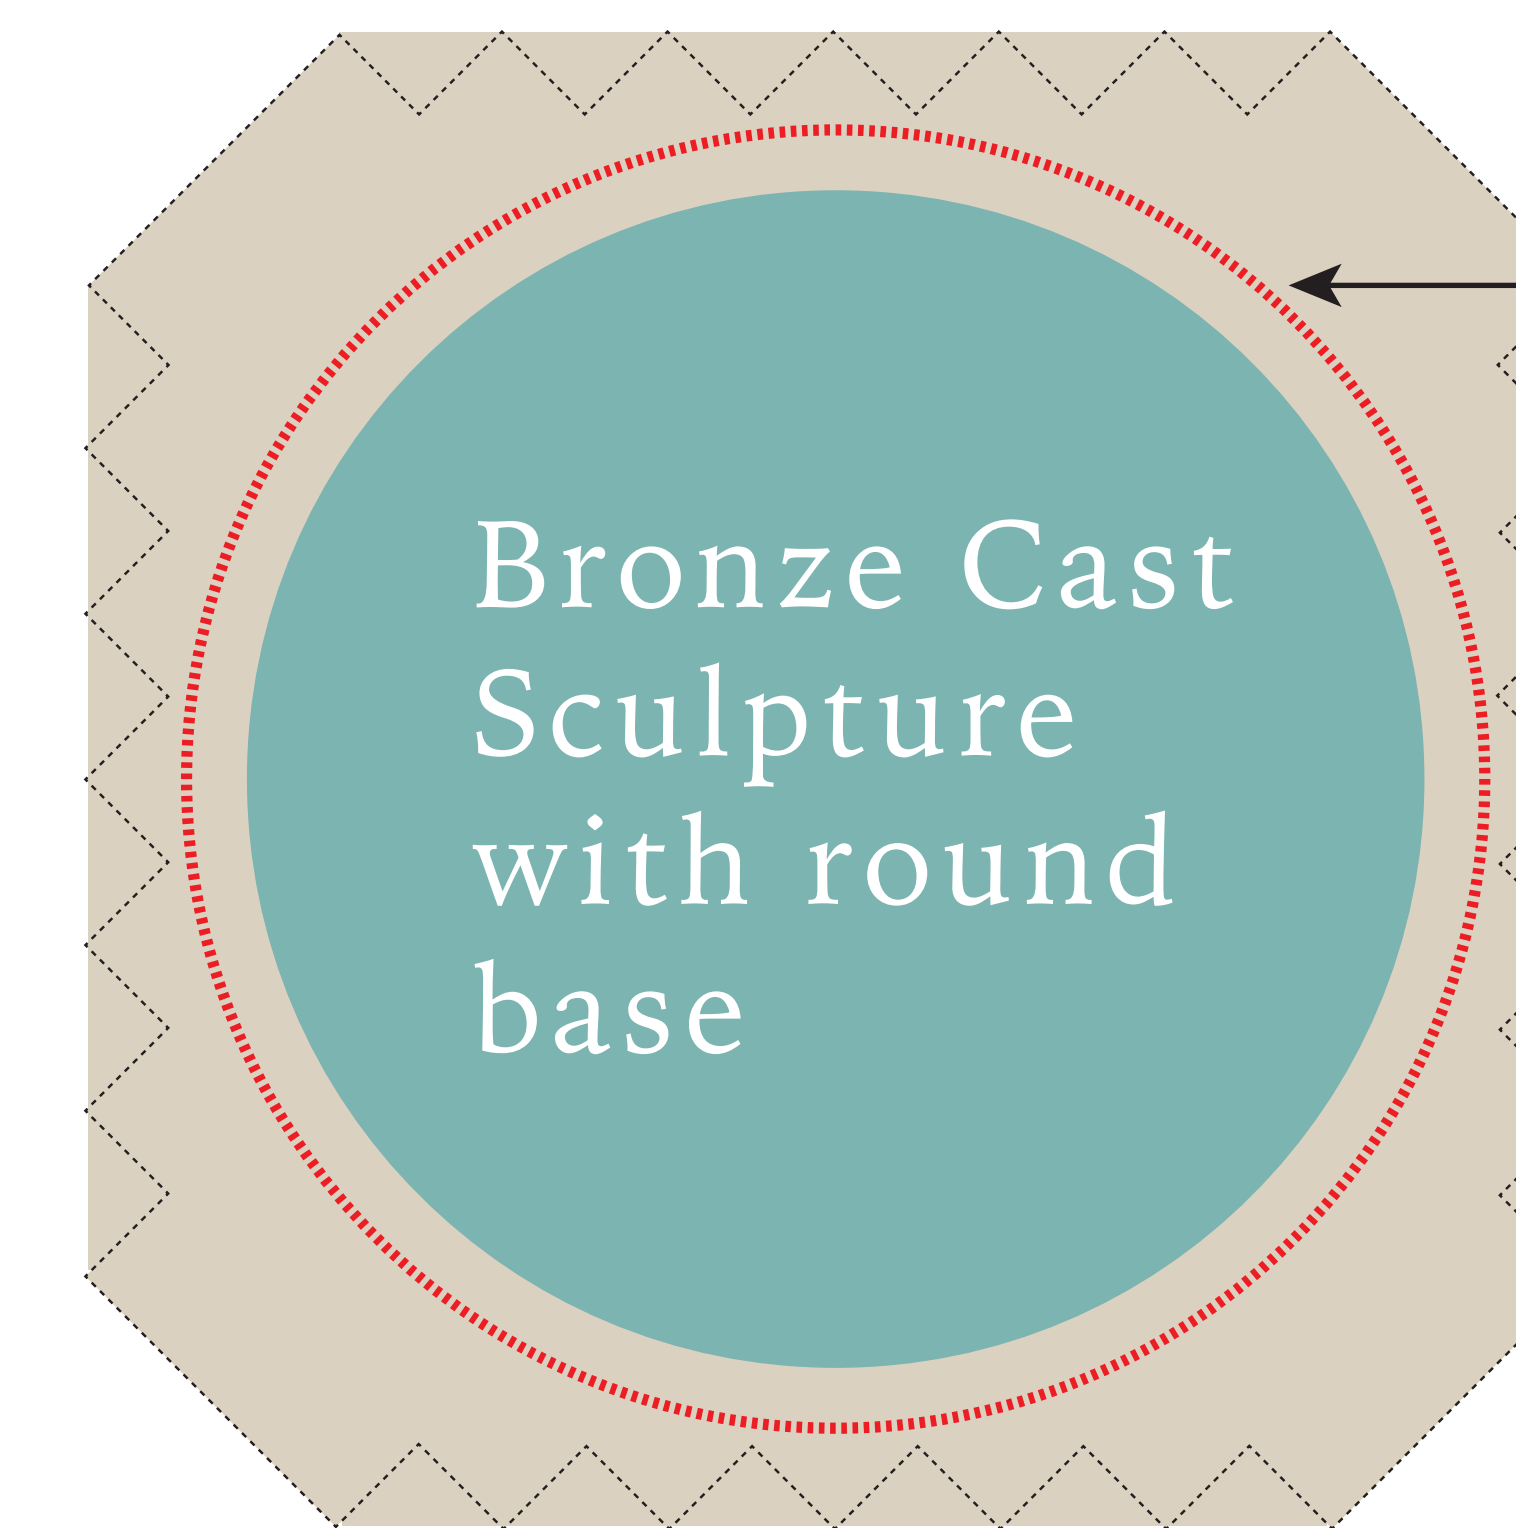

Red line indicates 15mm recessed 'basin' surrounding the base of the sculpture. This will capture run off and not be visible.

Side View

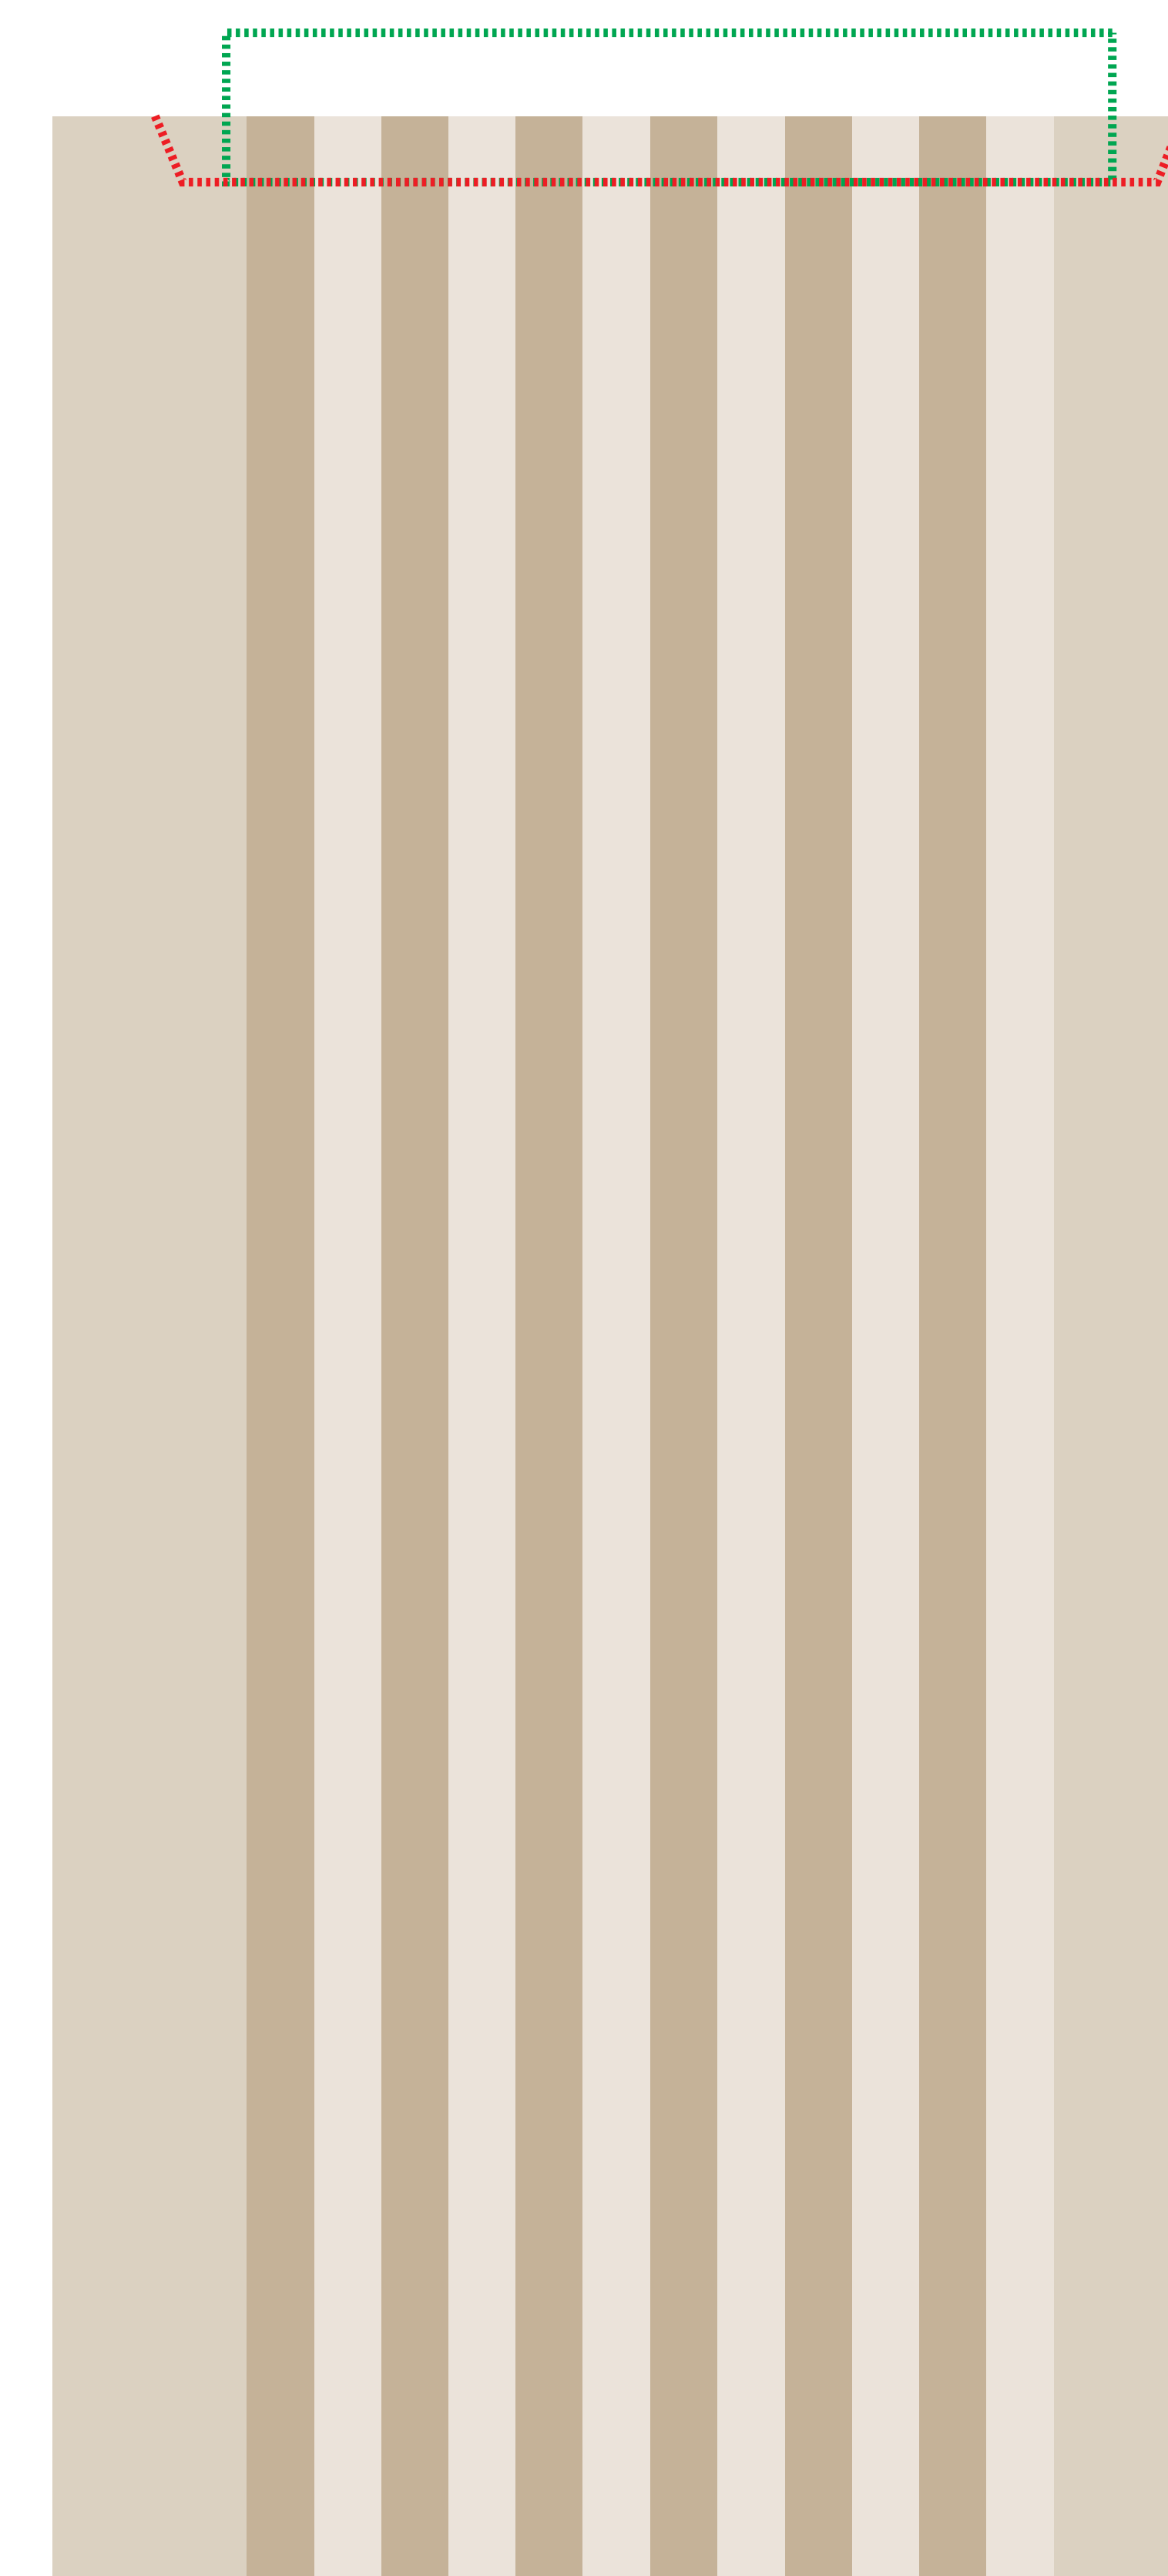

Red line cross section shows inner depth of recessed stone. This will help catch any run off, this means it discolouring due to run off will not be seen from the exterior view of column.