



Area to be marked with paint as illustrated for Colleague access and Zebra crossing

Proposed New 28x 1m high Steel Bollards for Protection.

Proposed new click and collect parking and canopy above finished in Red RAL 3020, supported on steel post of colour white RAL 9010 and 5x new bollards.
 Conopy area : 70.81 Sq.M
 Total Area : 168.48 Sq.M

Existing Dotcom Parking Zone re-configured with 2x additional Parking bays and access gate, Fence , Armco barriers with Charging Stations re-aligned as illustrated and 1x New Pedestrian Access gate.
 Area: 505.24 Sq.M

SCALE BAR

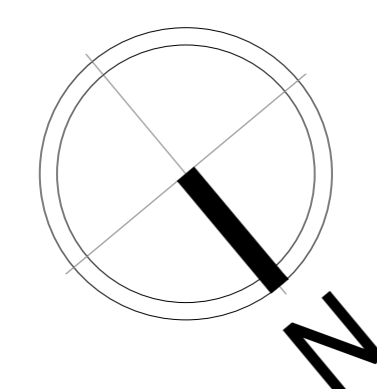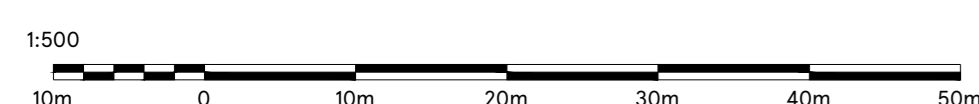

DRAWING NO
02_2071_02C

SCALE
1:500@A0

CHECKED BY
SHIKHA
DRAWN BY
DEEKSHA

DATE
28.06.2023

STORE TYPE
EXTRA

STORE NAME
BARNSELY

CONTENT
PROPOSED SITE PLAN_C&C

TESCO

FEASIBILITY PLANNING
STORE PLANNING DEPARTMENT
PROPERTY SERVICES
HIGHWOODS BUILDING, KESTRAL WAY
WELWYN GARDEN CITY, HERTFORDSHIRE, AL7 1GB UK
TELEPHONE : 01707 395150

THE COPYRIGHT AND ALL OTHER RIGHTS IN AND RELATING TO THE PUBLICATION BELONG TO AND ARE THE SOLE PROPERTY OF TESCO STORES LIMITED. ALL RIGHTS ARE RESERVED. NEITHER THE WHOLE NOR ANY PART OF THE PUBLICATION MAY BE REPRODUCED OR TRANSMITTED IN ANY FORM OR BY ANY ELECTRONIC OR MECHANICAL MEANS INCLUDING PHOTOCOPYING AND RECORDING OR FROM ANY RETRIEVAL SYSTEM WITHOUT THE PRIOR WRITTEN LICENCE FROM THE OWNER. © 1997 TESCO STORES LIMITED