


PROPOSED SIDE ELEVATION



PROPOSED REAR ELEVATION



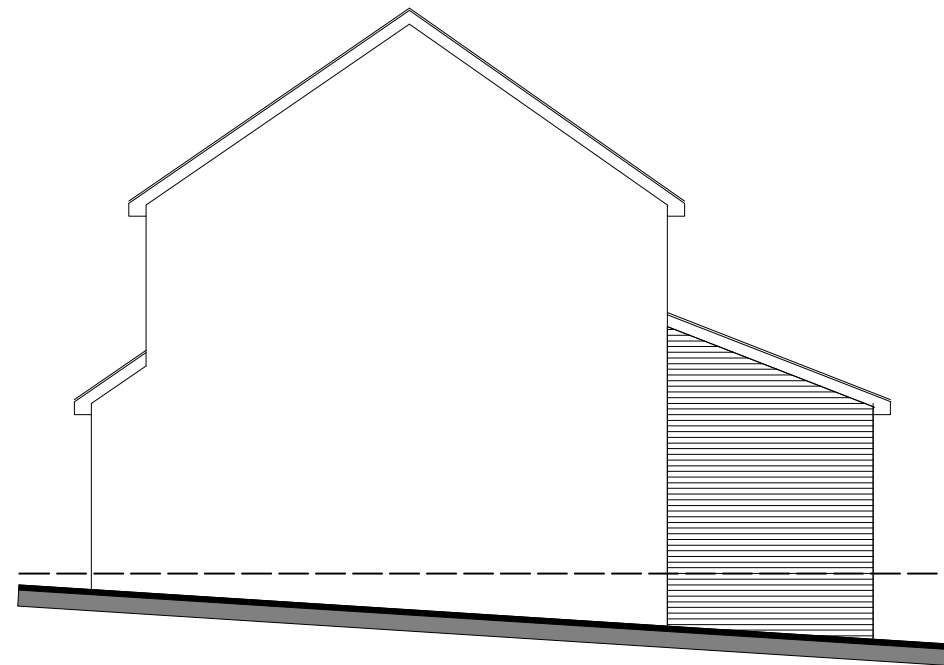


PROPOSED FRONT ELEVATION



PROPOSED SIDE ELEVATION

MATERIALS KEY

NOTE: Read in conjunction with relevant specification notes

-  Existing external materials
-  New areas of facing brickwork to match existing
-  New roof areas to match existing finish

NOTES
 Builder to check and clarify all levels, dimensions, drainage construction & specification prior to any works on site and to bring to the clients attention any variations or deviations for written confirmation before being carried out on site.

Do not scale from these drawings - If in doubt always ask first

Report any discrepancies and omissions to M2 Design
 This Drawing is Copyright©

Drawings are prepared for the purposes of obtaining Town & Country Planning Permission and Building Regulation Approval only.

All materials shall be fixed, applied or mixed in accordance with all of the manufacturers instructions, recommendations & specifications. All materials shall be fit for the purposes that they are to be used for.

The contractor shall take into account everything necessary for the proper execution of the works and to the satisfaction of the Local Authority Building Surveyor, whether or not indicated on the drawing or in the specification.

It is the responsibility of the owner / client to serve a notice on the adjoining or adjacent neighbours for the proposed works under 'The Party Wall Act 1996' Explanatory booklets can be obtained free of charge from the D.O.E. publications despatch centre, Blackhorse Road, London SE59 6TT
 Tel 0181 691 9191.

Rev	Date	Comments	by
A	JUN 20	Planning Issue	MS

Project
**16 Milford Avenue
 Elsecar
 Barnsley
 S74 8DT**

Client
Rob Cook

Drawing title
PROPOSED ELEVATIONS

Scale (s)	Date	Drawing No.	Revision
1:100 @ A3	JUN 20	20030/05	A
Drawn By	MS		